


DWARSPROFIEL 139

Hsch 1/100
Lsch 1/100
Vvlak 7.00 T.A.W.

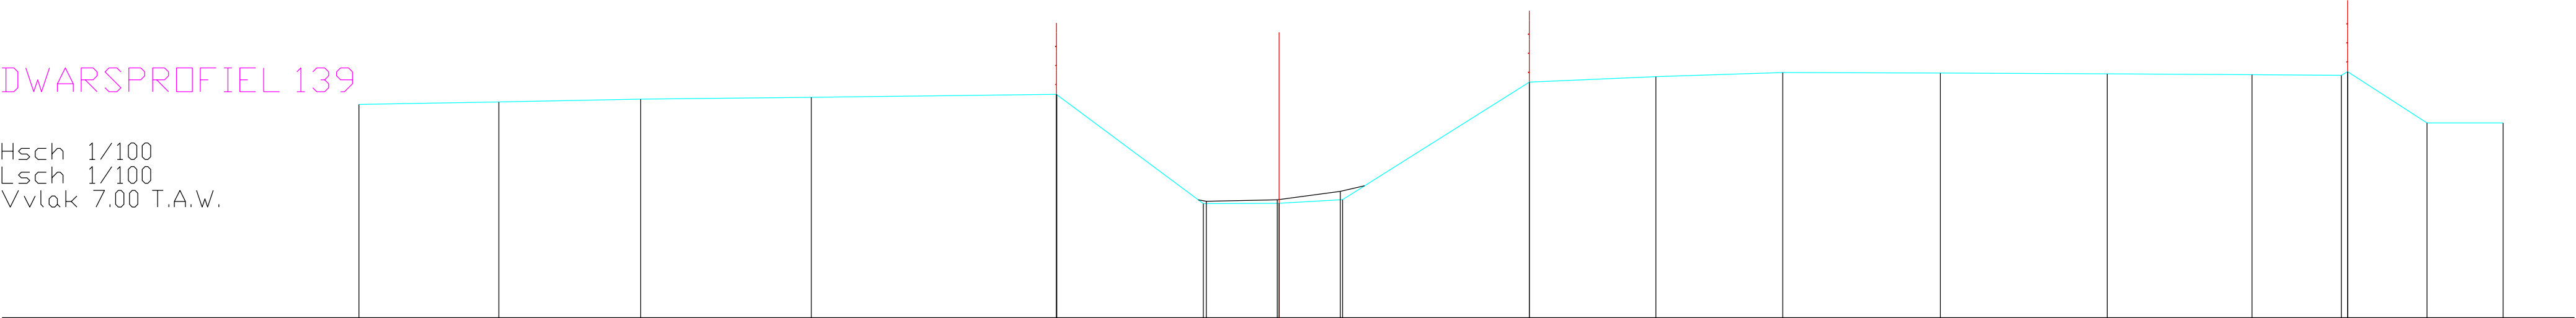

BODEMPEIL	11.49		11.54		11.59		11.63		11.70	11.69		9.40		9.40		9.48		11.95		12.07		12.15		12.14		12.13		12.11		12.10	12.17	11.09		11.10	
SLIBBODEM												9.45		9.48		9.65																			
CUMULAFSTAND	-19.33		-16.39		-13.42		-9.83		-4.68	-4.67		-1.59		0.00		1.33		5.26		7.92		10.58		13.89		17.40		20.44		22.32	22.45	24.12		25.72	
TUSSENAFSTAND		2.94		2.98		3.59		5.15		0.01	3.08		1.59		1.33		3.92		2.66		2.66		3.31		3.51		3.04		1.88	0.13	1.67		1.60		