


DWARSPROFIEL 14

Hsch 1/100
Lsch 1/100
Vvlak 3.00 T.A.W.

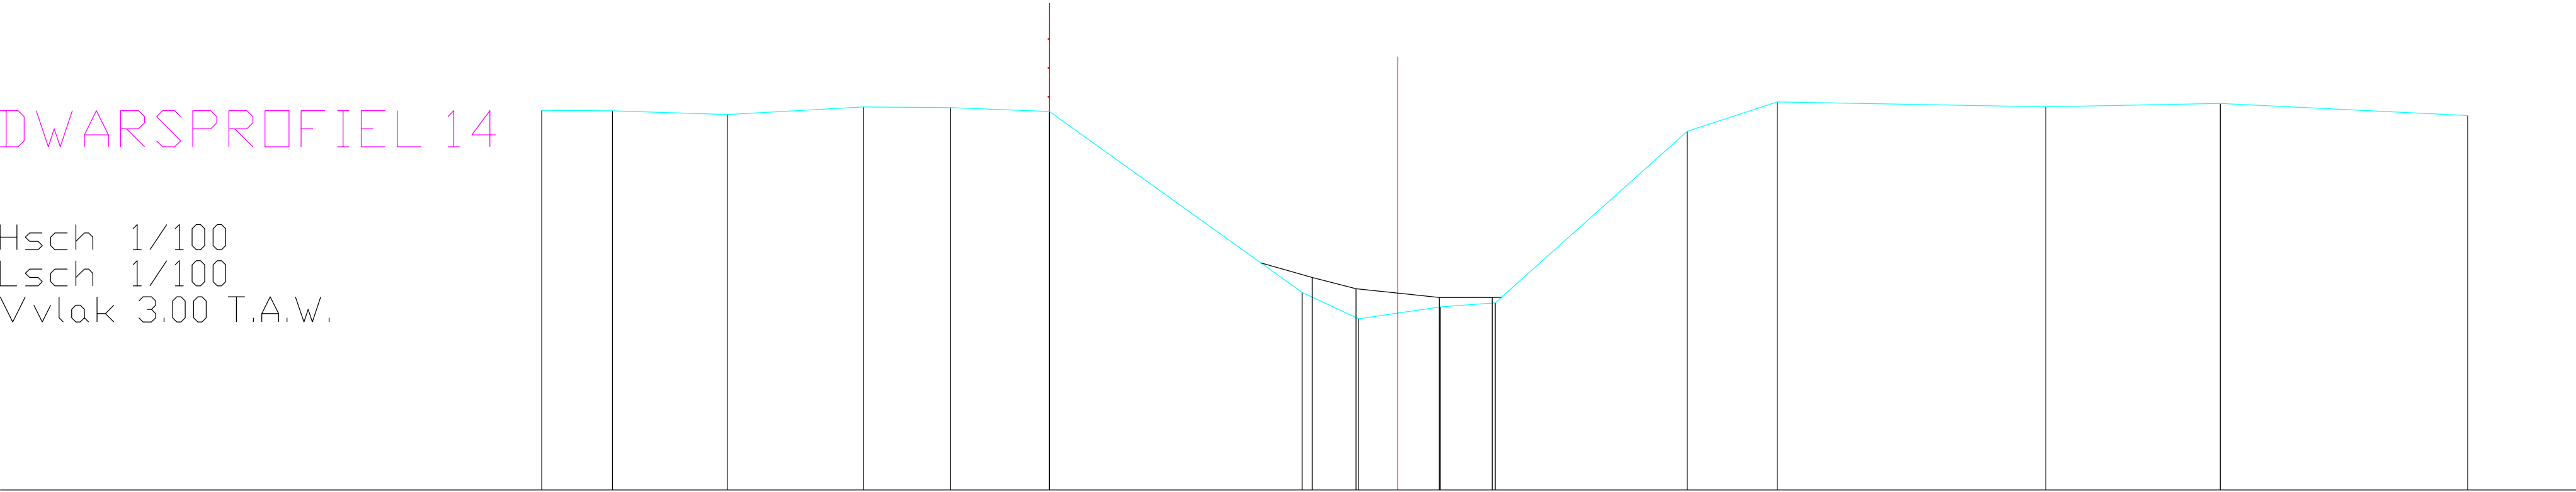

BODEMPEIL	8.26	8.25	8.20	8.30	8.29	8.24		5.74	5.37		5.54	5.59		7.97	8.37		8.30	8.35		8.18	
SLIBBODEM								5.94	5.79		5.66	5.66									
CUMULAFSTAND	-11.85	-10.87	-9.29	-7.40	-6.19	-4.82		-1.32	-0.54	0.00	0.59	1.35		4.01	5.25		8.97	11.39		14.82	
TUSSENAFSTAND	0.98	1.59	1.88	1.21	1.37	3.50		0.78	0.54	0.59	0.76	2.66	1.25	3.72	2.42	3.43					