


DWARSPROFIEL 140

Hsch 1/100
Lsch 1/100
Vvlak 7.00 T.A.W.

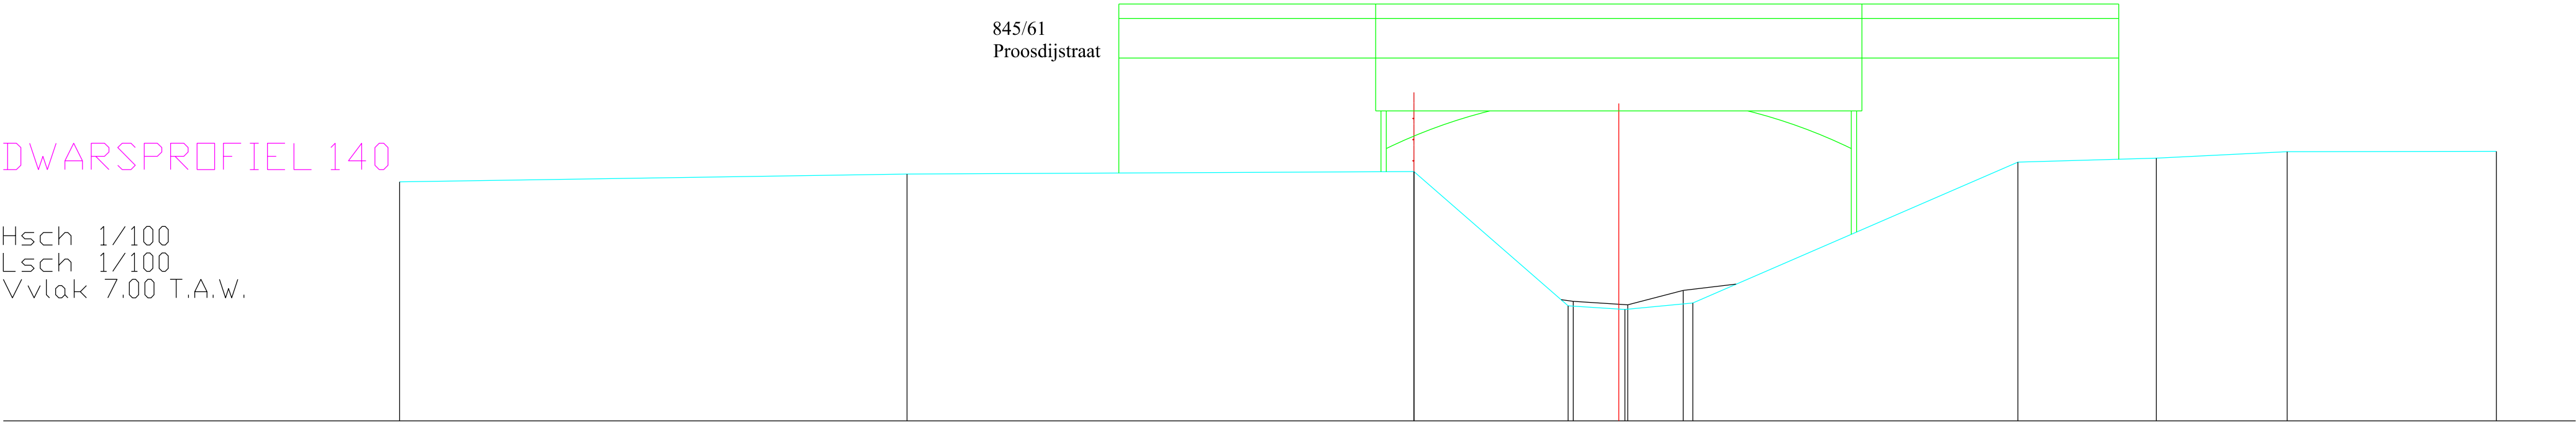

BODEMPEIL	11.52	11.67	11.71	9.18	9.11	9.23	11.89	11.97	12.09	12.10	
SLIBBODEM				9.26	9.19	9.47					
CUMULAFSTAND	-23.07	-13.47	-3.88	-0.96	0.00	1.40	7.55	10.17	12.65	16.61	
TUSSENAFSTAND		9.60	9.59	2.92	0.96	1.28	6.15	2.62	2.47	3.96	