


DWARSPROFIEL 142

Hsch 1/100
Lsch 1/100
Vvlak 7.00 T.A.W.

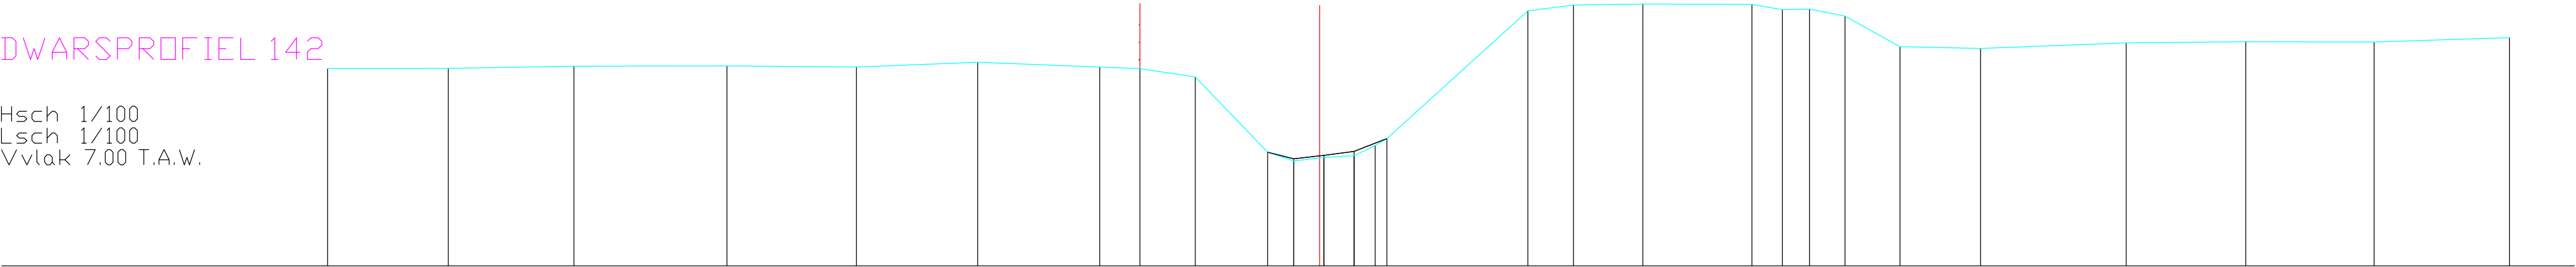

BODEMPEIL	11.55	11.55	11.59	11.61	11.58	11.69	11.58	11.54	11.35	9.61	9.61	9.41	9.49	9.53	9.77	9.93	12.87	13.01	13.03	13.02	12.90	12.91	12.75	12.05	12.01	12.14	12.16	12.15	12.26
SLIBBODEM										-1.20	-0.61	0.00	0.10	0.69	0.48	0.27													
CUMULAFSTAND	-22.81	-20.03	-17.15	-13.63	-10.65	-7.86	-5.06	-4.13	-2.86								4.79	5.84	7.43	9.94	10.64	11.26	12.08	13.34	15.19	18.54	21.29	24.24	27.35
TUSSENAFSTAND	2.77	2.89	3.52	2.98	2.79	2.81	0.93	1.27	1.66	0.60	0.60	0.10	0.69	0.48	0.27	3.24	1.05	1.59	2.51	0.70	0.62	0.82	1.26	1.85	3.35	2.75	2.95	3.11	