


DWARSPROFIEL 143

Hsch 1/100
Lsch 1/100
Vvlak 7.00 T.A.W.

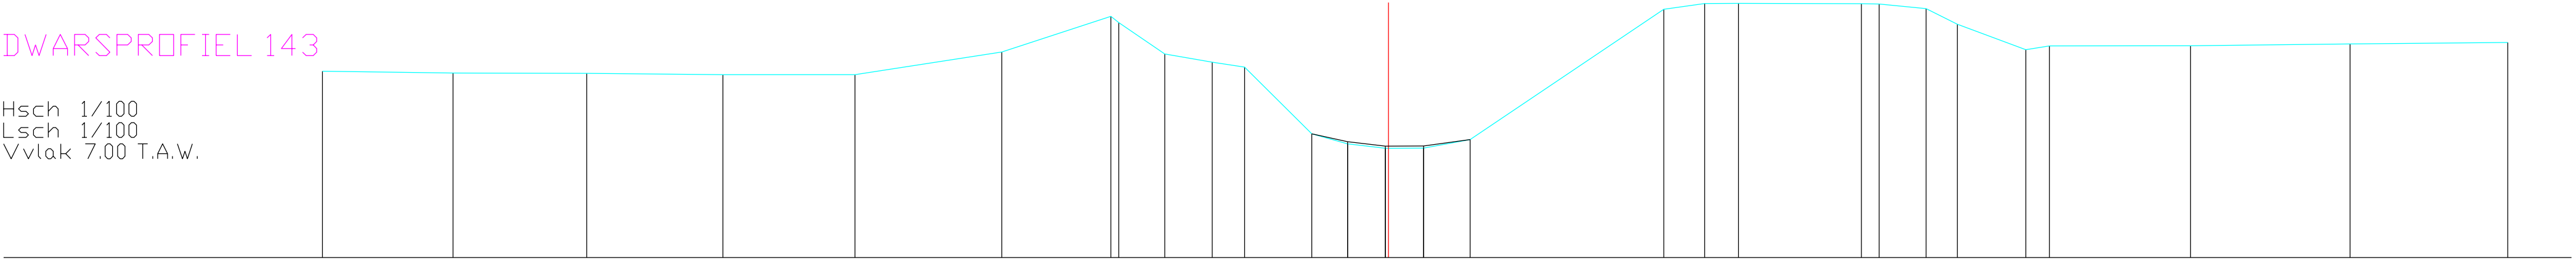

BODEMPEIL	11.39		11.34		11.33		11.30		11.30		11.84		12.67	12.53	11.79	11.60	11.48		9.91	9.91	9.67	9.57				12.84	12.98	12.98		12.97	12.96	12.86	12.49		11.89	11.98		11.98		12.03		12.06								
SLIBBODEM	
CUMULAFSTAND	-25.08		-22.01		-18.86		-15.66		-12.55		-9.10		-6.53	-6.34	-5.26	-4.15	-3.38		-1.80	9.91	-0.96	9.72	-0.07	0.00	0.83	0.83	9.63	9.63		1.92	9.78				6.48	7.44	8.24		11.13	11.54	12.65	13.39	15.00	15.55		18.87		22.63		26.34
TUSSENAFSTAND		3.07		3.15		3.20		3.11		3.45		2.57	0.19	1.08	1.12	0.76	1.58	0.84	0.89	0.07	0.83	1.09		4.56		0.96	0.80		2.89		0.42	1.10	0.74	1.61	0.56		3.32		3.75		3.71									