


DWARSPROFIEL 144

Hsch 1/100
Lsch 1/100
Vvlak 7.00 T.A.W.

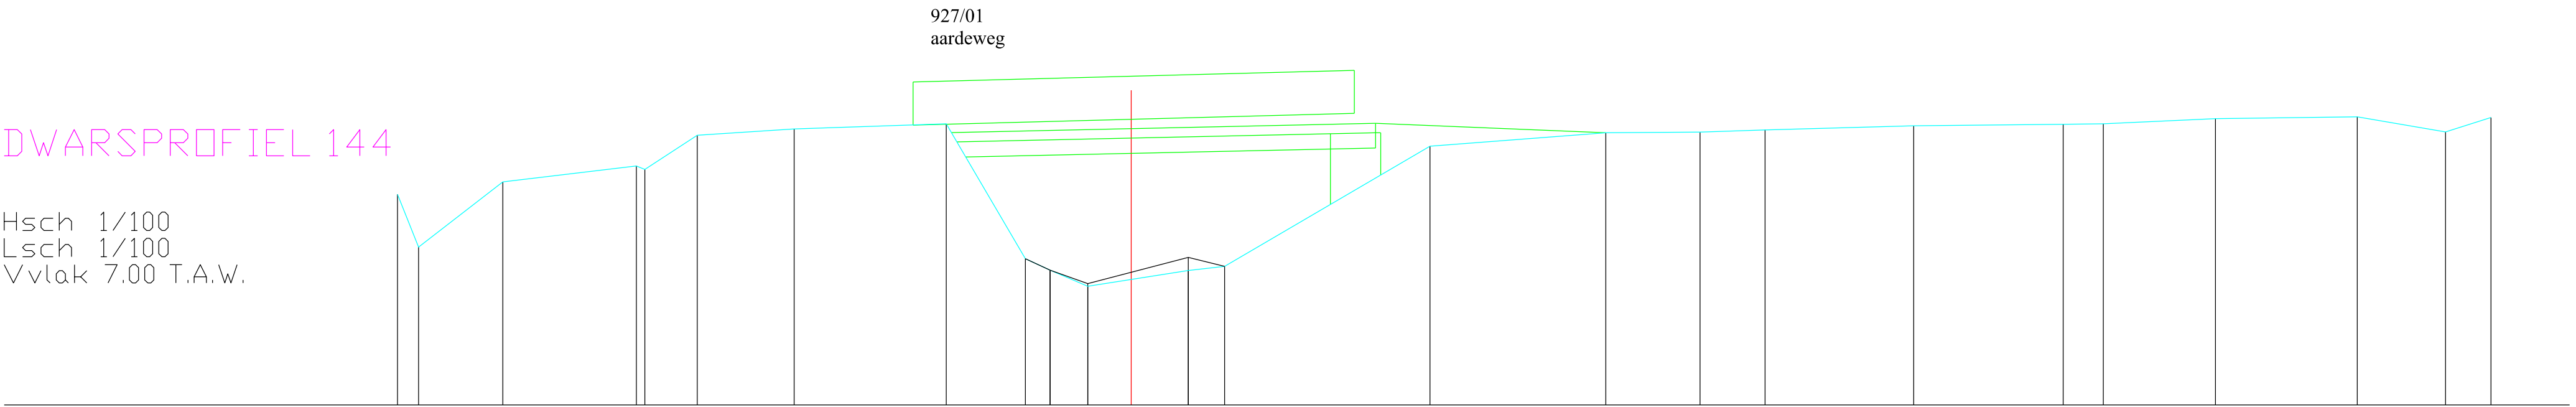

BODEMPEIL	11.01	10.01		11.25		11.56	11.49	12.14		12.26		12.36		9.79	9.57	9.26			9.56	9.64			11.93		12.19		12.20	12.24		12.32		12.35	12.36		12.46		12.49		12.20	12.48
SLIBBODEM														9.79	9.57	9.31			9.81	9.64																				
CUMULAFSTAND	-13.99	-13.59		-11.98		-9.44	-9.28	-8.27		-6.43		-3.53		-2.02	-1.55	-0.83	0.00		1.09	1.78			5.70		9.05		10.85	12.09		14.92		17.77	18.54		20.68		23.38	25.07	25.93	
TUSSENAFSTAND	0.40	1.61		2.55		0.16	1.00	1.85		2.90		1.51	0.47	0.72	0.83	1.09	0.69		3.92			3.35		1.80	1.24		2.83		2.85	0.77	2.14		2.70		1.68	0.86				