


DWARSPROFIEL 146

Hsch 1/100
Lsch 1/100
Vvlak 7.00 T.A.W.

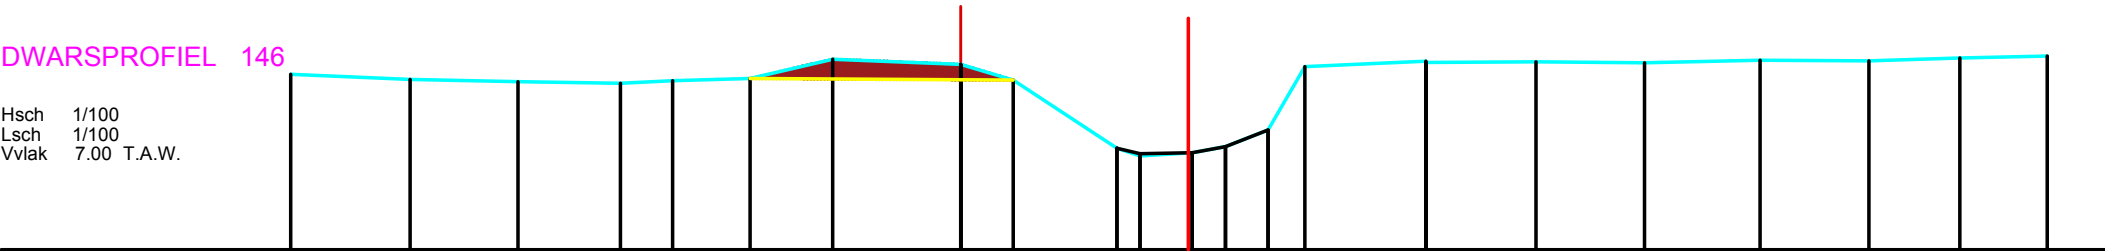

BODEMPEIL	11.54	11.41	11.35	11.31	11.37	11.44	11.93	11.80	11.39		9.63	9.44	9.52	9.67	10.10	11.74	11.88	11.85	11.87	11.84	11.80	11.90	11.96	12.02
SLIBBODEM											9.63	9.44	9.52	9.67	10.10									
CUMULAFSTAND	-23.26	-20.17	-17.38	-14.71	-13.36	-11.36	-9.21	-5.90	-4.54		-1.85	-1.25	0.00	0.09	2.06	3.03	6.15	6.16	9.00	11.81	14.81	17.63	19.98	22.25
TUSSENAFSTAND		3.09	2.80	2.67	1.34	2.00	2.15	3.31	1.37	2.69	0.59	1.25	0.09	0.87	1.10	0.96	3.13	2.84	2.81	2.99	2.82	2.35	2.27	