


DWARSPROFIEL 147

Hsch 1/100
Lsch 1/100
Vvlak 7.00 T.A.W.

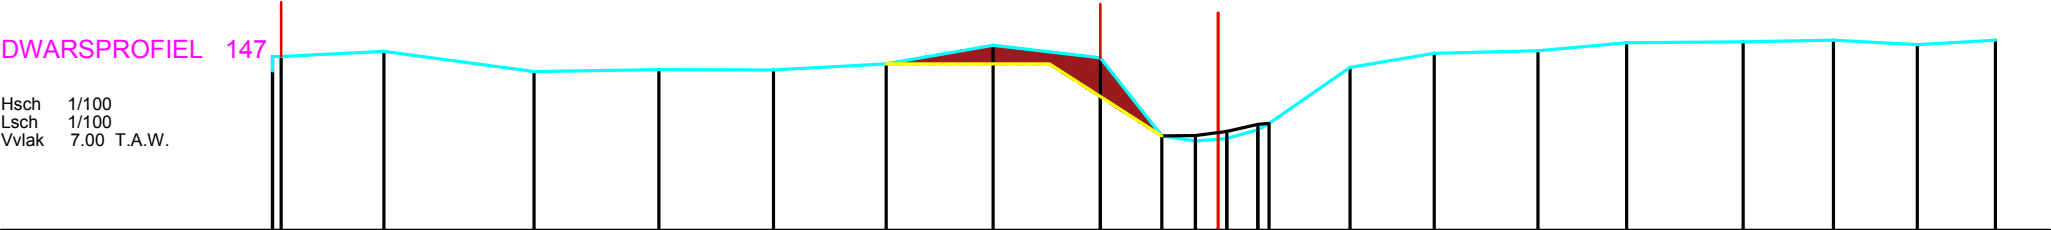

BODEMPEIL	11.88	11.88	11.37	11.53	11.53	11.59	12.10	11.75	9.59	9.59	9.46	9.53	9.76	9.95	11.48	11.88	11.95	12.17	12.20	12.25	12.11	12.24
SLIBBODEM									-1.55	-0.63	-0.61	-0.73	-0.91	-0.95								
CUMULAFSTAND	-26.12	-22.05	-19.90	-15.45	-12.20	-8.16	-6.22	-3.28							3.65	5.98	8.84	11.30	14.50	17.00	19.33	21.48
TUSSENAFSTAND	6.94	2.83	4.15	3.45	3.16	3.12	2.94	2.96	1.71	0.93	0.62	0.87	0.91	0.93	2.23	2.33	2.87	2.45	3.21	2.50	2.32	2.15