


DWARSPROFIEL 148

Hsch 1/100
Lsch 1/100
Vvlak 7.00 T.A.W.

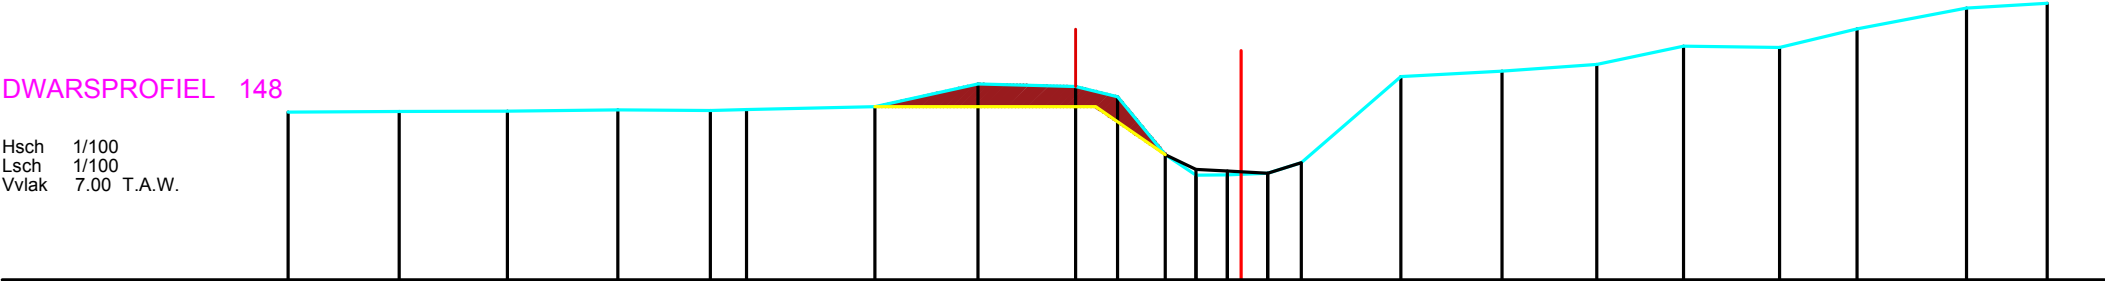

BODEMPEIL	11.40		11.41		11.42		11.44		11.43		11.46		11.52		12.13		12.66		11.79		10.28		9.73		9.74		9.79		10.07		12.33		12.46		12.64		13.12		13.69		13.58		14.12		14.25		
SLIBBODEM	
CUMULAFSTAND	-24.98		-22.07		-19.23		-16.34		-13.91		-12.97		-9.60		-6.90		-4.33		-3.23		-1.98		-1.17		-0.35		0.00		0.71		1.58		4.20		6.84		9.33		11.60		14.12		16.15		19.02		21.14
TUSSENAFSTAND		2.91		2.84		2.89		2.43		0.94		3.37		2.70		2.56		1.10		1.25		0.81		0.82		0.35		0.71		0.87		2.62		2.64		2.50		2.27		2.52		2.03		2.87		2.11	