


DWARSPROFIEL 15

Hsch 1/100
Lsch 1/100
Vvlak 3.00 T.A.W.

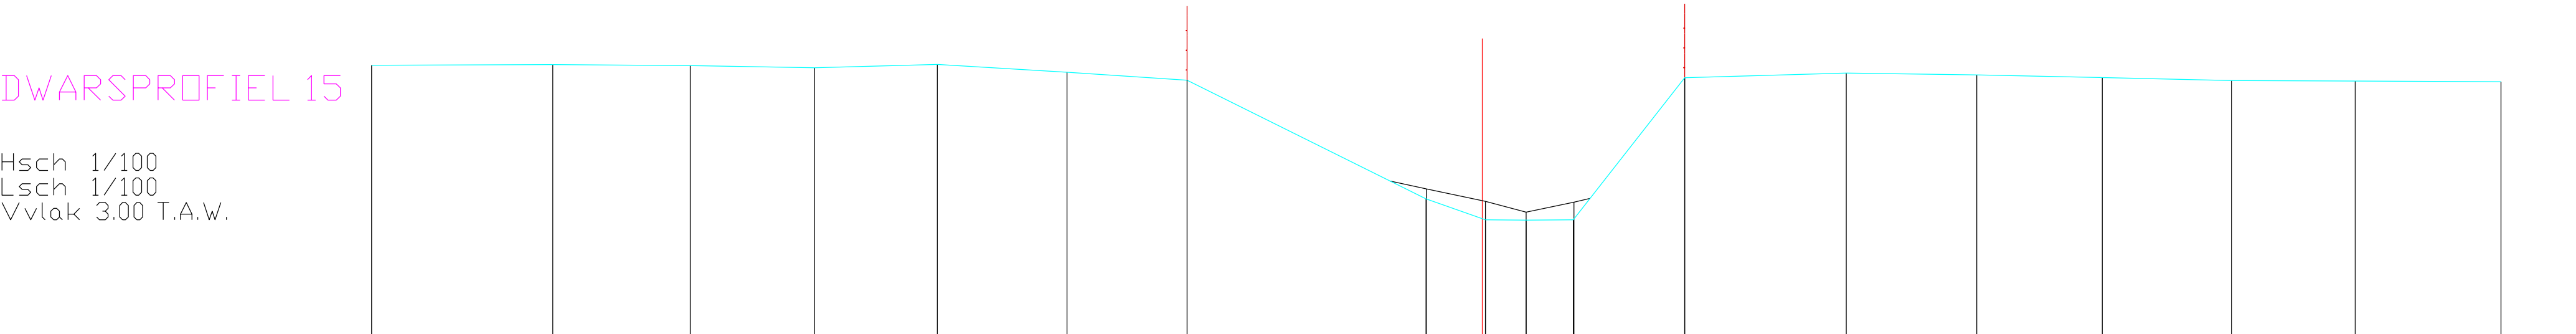

BODEMPEIL	8.46	8.47	8.45	8.41	8.48	8.32	8.16		5.75	5.33	5.32	5.33	8.21	8.30	8.26	8.21	8.15	8.14	8.13	
SLIBBODEM									5.95	5.70	5.48	5.68								
CUMULAFSTAND	-22.54	-18.86	-16.07	-13.55	-11.06	-8.43 -8.13	-5.99		-1.14	0.00 0.06	0.89	1.85	4.11	7.39	10.04	12.58	15.20	17.71	20.67	
TUSSENAFSTAND		3.67	2.79	2.52	2.49	2.63	2.44	4.85	1.14	0.83	0.96		2.26	3.28	2.65	2.55	2.62	2.51	2.96	