


DWARSPROFIEL 150

Hsch 1/100
Lsch 1/100
Vvlak 7.00 T.A.W.

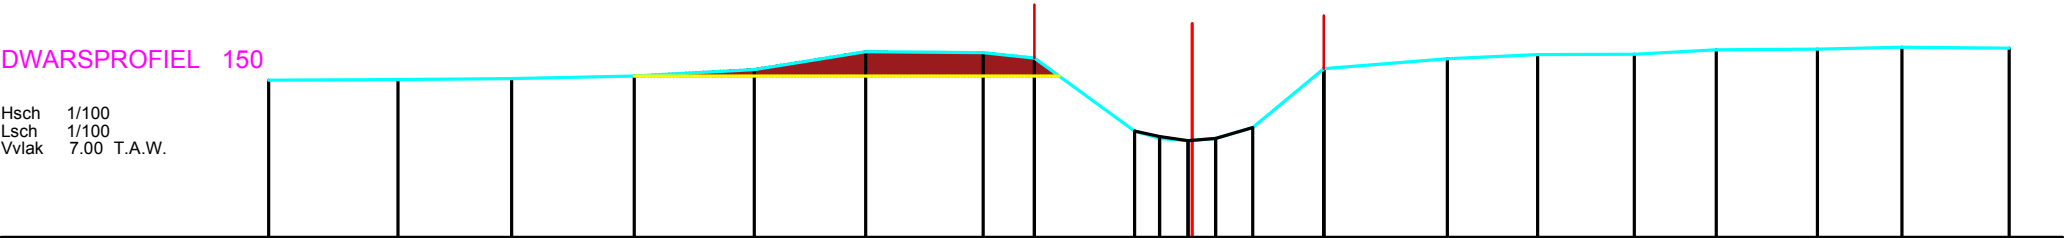

BODEMPEIL	11.41	11.44	11.46	11.52	11.72	12.21	12.18	12.03	11.98	9.98	9.77	9.71	9.78	10.07	11.73	12.02	12.12	12.13	12.27	12.28	12.34	12.30
SLIBBODEM										-1.61	-0.92	-0.12	-0.05	-1.00								
CUMULAFSTAND	-25.91	-22.27	-19.08	-15.64	-12.28	-8.17	-5.87	-4.42														
TUSSENAFSTAND		3.64	3.19	3.43	3.37	3.11	3.30	1.44	2.81	0.69	0.81	0.76	1.05	1.99	3.47	2.53	2.72	2.30	2.84	2.36	3.01	