


DWARSPROFIEL 151

Hsch 1/100
Lsch 1/100
Vvlak 7.00 T.A.W.

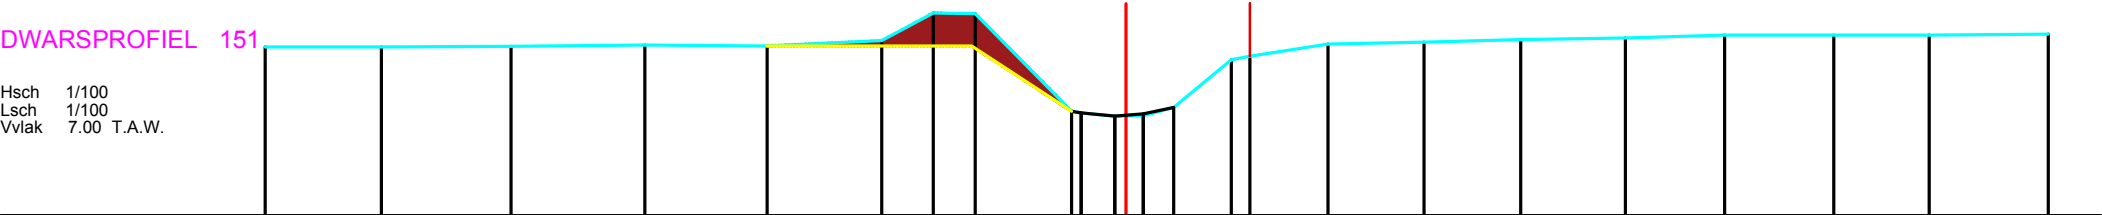

BODEMPEIL	11.78	11.78	11.79	11.83	11.81	11.95	12.73	12.72	9.95	9.95	9.95	9.95	11.41	11.51	11.87	11.92	11.98	12.03	12.11	12.11	12.11	12.14	
SLIBBODEM									9.95	9.95	9.95	9.95											
CUMULAFSTAND	-24.37	-24.03	-17.41	-13.61	-10.16	-9.90	-8.45	-4.27	-1.53	-1.53	-1.53	-1.53	-2.68	-3.51	-5.72	-8.45	-11.13	-14.15	-15.95	-20.04	-22.75	-26.12	
TUSSENAFSTAND		3.29	3.67	3.79	3.45	3.25	1.45	1.18	2.74	0.29	0.93	0.32	0.85	1.64	0.53	2.21	2.73	2.73	2.97	2.81	3.09	2.70	3.37