


DWARSPROFIEL 154

Hsch 1/100
Lsch 1/100
Vvlak 7.00 T.A.W.

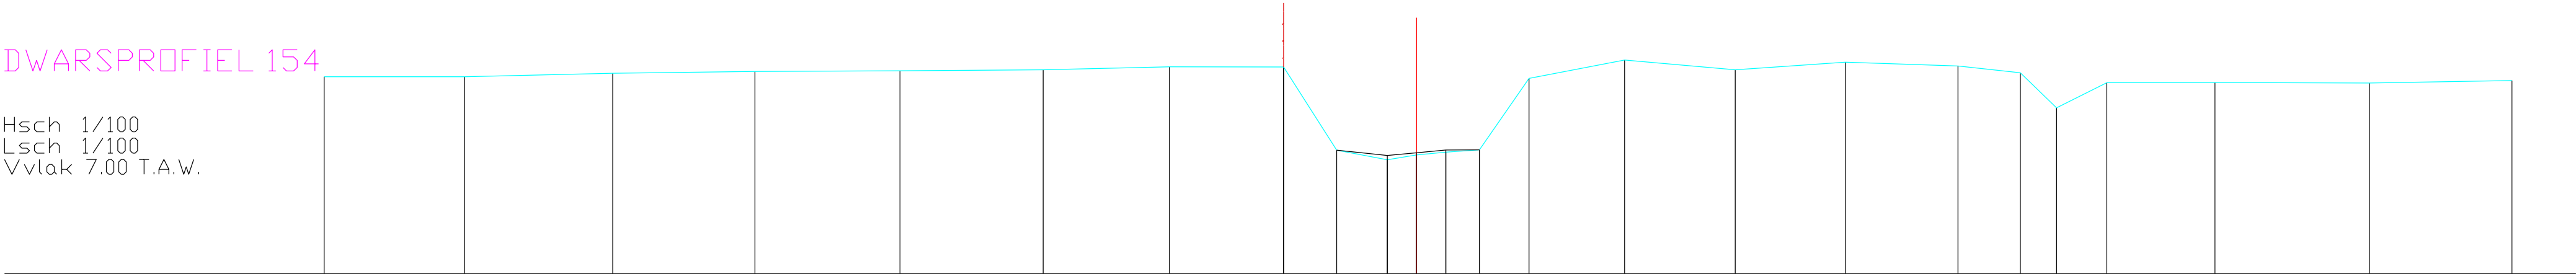

BODEMPEIL	11.62	11.62	11.70	11.74	11.76	11.78	11.85	11.85	9.89	9.89	9.67	9.78	9.85	9.90	9.90	11.58	12.01	11.78	11.96	11.87	11.71	10.89	11.47	11.48	11.47	11.53
SLIBBODEM																										
CUMULAFSTAND	-25.63	-22.33	-18.86	-15.52	-12.12	-8.76	-5.80	-3.12	-1.87	-0.69	-0.01	0.00	0.69	1.48	2.64	4.88	7.48	10.06	12.70	14.17	15.02	16.20	18.73	22.35	25.70	
TUSSENAFSTAND	3.30	3.47	3.34	3.40	3.36	2.96	2.68	1.24	1.19	0.68	0.01	0.69	0.79	1.16	2.24	2.60	2.59	2.64	1.46	0.85	1.18	2.54	3.62	3.35		