


DWARSPROFIEL 155

Hsch 1/100
Lsch 1/100
Vvlak 8.00 T.A.W.

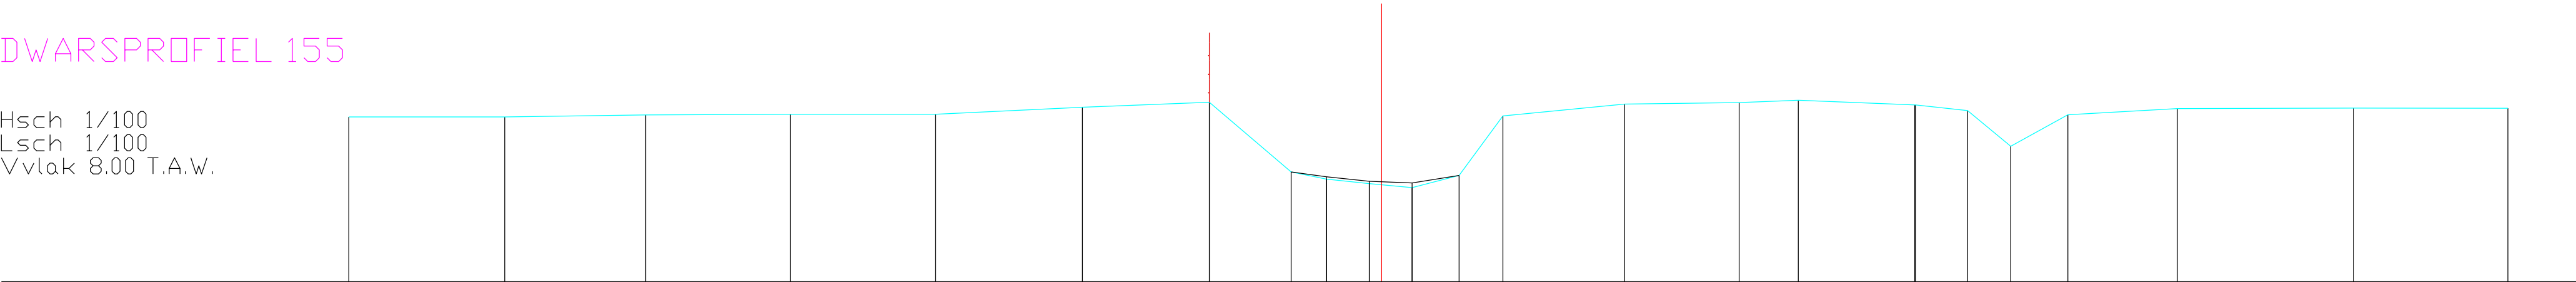

BODEMPEIL	11.56	11.56	11.60	11.61	11.61	11.76	11.87	10.37	10.21	10.12	10.03	10.29	11.58	11.83	11.87	11.91	11.81	11.69	10.92	11.60	11.73	11.75	11.74
SLIBBODEM																							
CUMULAFSTAND	-22.30	-18.94	-15.89	-12.76	-9.63	-6.46	-3.72	-1.95	-1.19	-0.26	0.66	1.67	2.62	5.25	7.72	9.00	11.51	12.66	13.59	14.82	17.18	20.99	24.32
TUSSENAFSTAND	3.37	3.04	3.13	3.13	3.17	2.74	1.76	0.76	0.93	0.26	0.66	1.01	0.95	2.63	2.47	1.28	2.52	0.01	1.13	0.93	1.23	3.80	3.34