


DWARSPROFIEL 156

Hsch 1/100
Lsch 1/100
Vvlak 7.00 T.A.W.

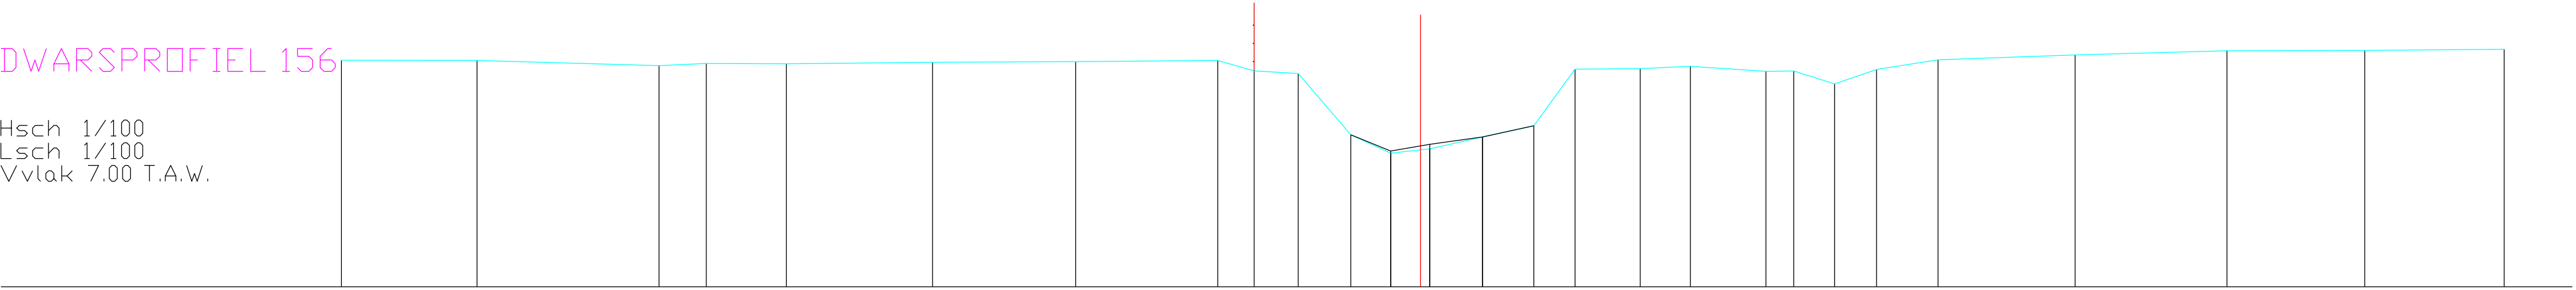

BODEMPEIL	11.99		11.99		11.88		11.92		11.91		11.95		11.96		11.99	11.76	11.70	10.35	9.94	10.04	10.30	10.55	11.80	11.81	11.86		11.75	11.76	11.47	11.79	12.00		12.11		12.20		12.21		12.24
SLIBBODEM																		10.35	9.99	10.14	10.30	10.55																	
CUMULAFSTAND	-23.76		-20.78		-16.77		-15.73		-13.97		-10.75		-7.59		-4.47	-3.67	-2.69	-1.53	-0.66	0.00	0.20	1.37	2.49	3.40	4.84	5.94	7.61	8.22	9.12	10.04	11.40		14.42		17.76		20.79		23.87
TUSSENAFSTAND		2.99		4.01	1.04	1.76		3.22		3.15		3.13	0.80	0.97	1.16	0.88	0.66	0.20	1.16	1.13	0.91	1.44	1.10	1.66	0.61	0.90	0.92	1.36		3.02		3.35		3.03		3.07			