


DWARSPROFIEL 157

Hsch 1/100
Lsch 1/100
Vvlak 7.00 T.A.W.

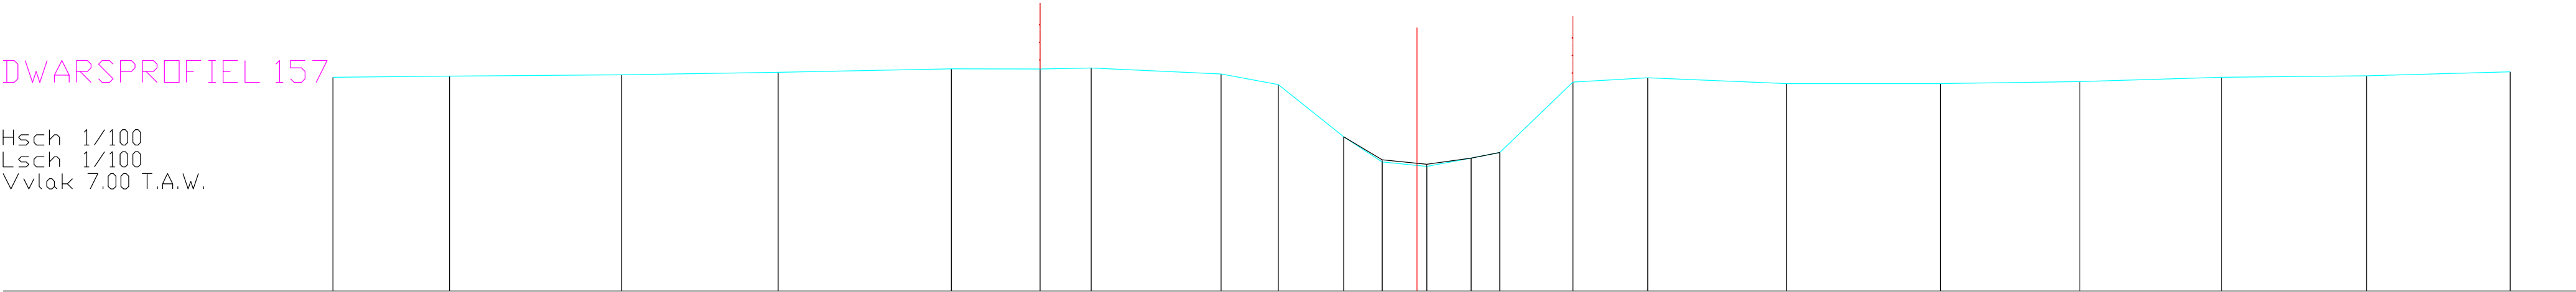

BODEMPEIL	11.87	11.90	11.92	11.98	12.06	12.06	12.08	11.94	11.70	10.51	9.94	9.84	10.03	10.15	11.76	11.86	11.72	11.72	11.77	11.87	11.90	11.99
SLIBBODEM	-24.65	-22.00	-18.08	-14.53	-10.59	-8.57	-7.41	-4.45	-3.15	-1.67	-0.79	0.00	0.22	1.23	3.55	5.25	8.40	11.90	15.08	18.30	21.60	24.86
CUMULAFSTAND																						
TUSSENAFSTAND	2.65	3.91	3.56	3.94	2.02	1.16	2.95	1.30	1.49	0.87	0.79	0.22	1.01	0.65	1.67	1.70	3.15	3.50	3.17	3.22	3.30	3.26