


DWARSPROFIEL 18

Hsch 1/100
Lsch 1/100
Vvlak 3.00 T.A.W.

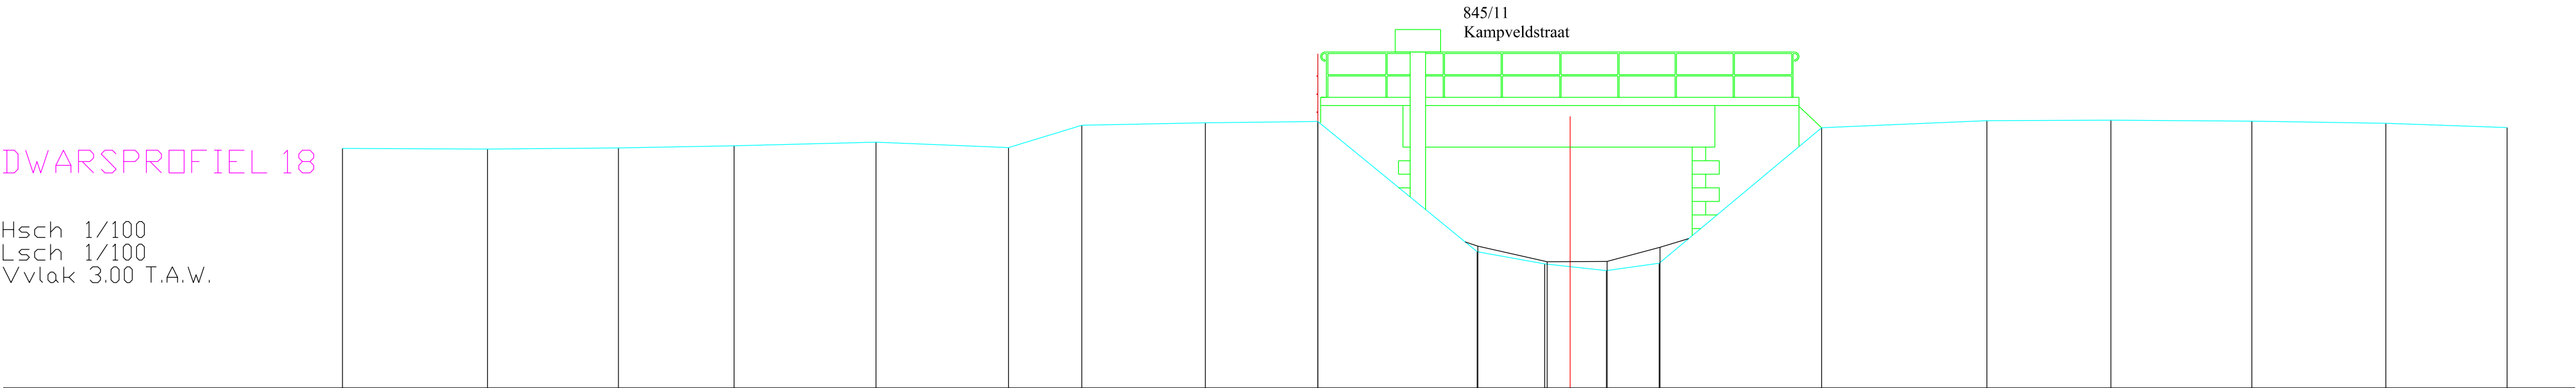

BODEMPEIL	8.29	8.28	8.30	8.35	8.43	8.31	8.80	8.86	8.89		6.01	5.74	5.59	5.75	8.75	8.91	8.91	8.89	8.85	8.75
SLIBBODEM											6.13	5.79	5.80	6.11						
CUMULAFSTAND	-27.12	-23.92	-21.03	-18.47	-15.34	-12.41	-10.79	-8.06	-5.58		-2.06	-0.56	0.00	0.80	5.56	9.21	11.95	15.06	18.02	20.70
TUSSENAFSTAND	3.20	2.89	2.56	3.13	2.93	1.62	2.73	2.48	3.52	1.49	0.56	0.80	1.17	3.59	3.65	2.74	3.12	2.96	2.68	