


DWARSPROFIEL 19

Hsch 1/100
Lsch 1/100
Vvlak 3.00 T.A.W.

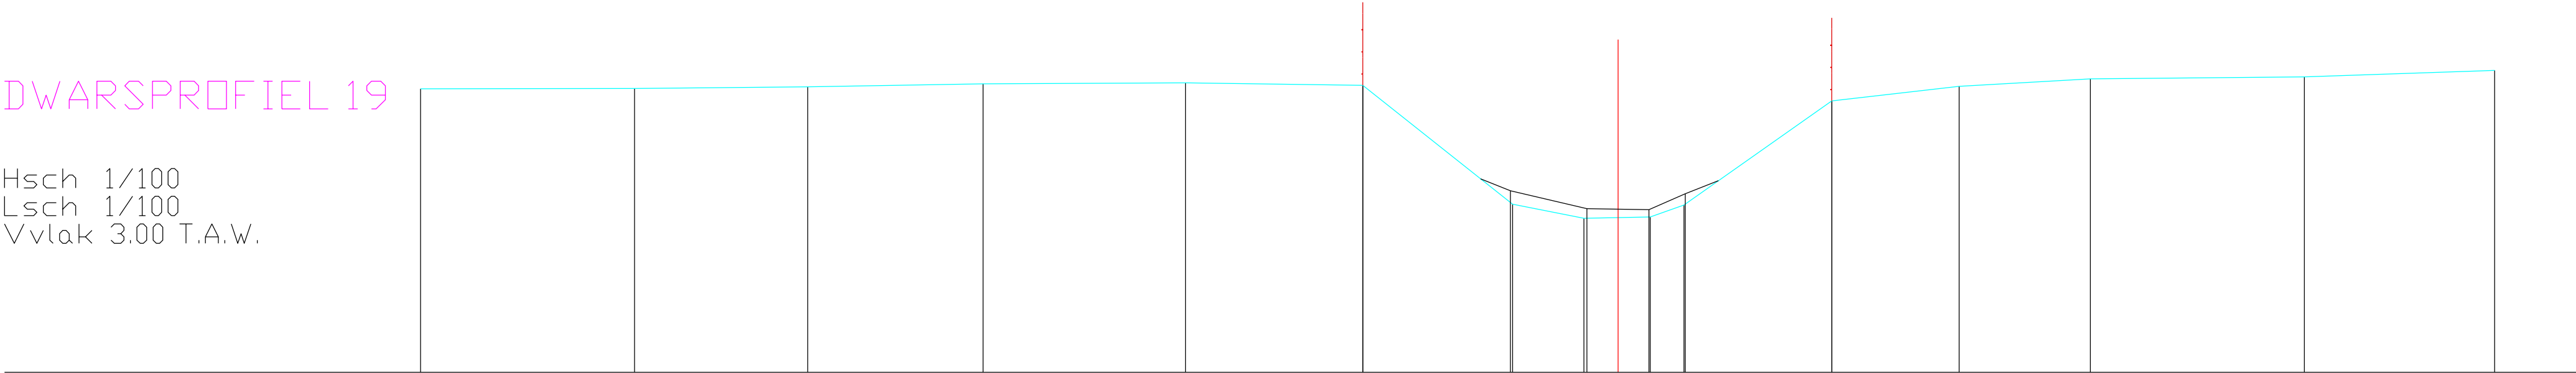

BODEMPEIL	8.11		8.12		8.15		8.20		8.22		8.17		6.03		5.78		5.80		6.02		7.89		8.16		8.29		8.33		8.45	
SLIBBODEM													6.27		5.95		5.93		6.22											
CUMULAFSTAND	-21.59		-17.73		-14.61		-11.45		-7.80		-4.60		-1.90		-0.62	0.00	0.58		1.19		3.85		6.15		8.51		12.37		15.80	
TUSSENAFSTAND		3.86		3.12		3.16		3.65		3.20		2.70		1.29	0.62	0.58	0.61		2.66		2.30		2.37		3.86		3.43			