


DWARSPROFIEL 2

Hsch 1/100
Lsch 1/100
Vvlak 3.00 T.A.W.

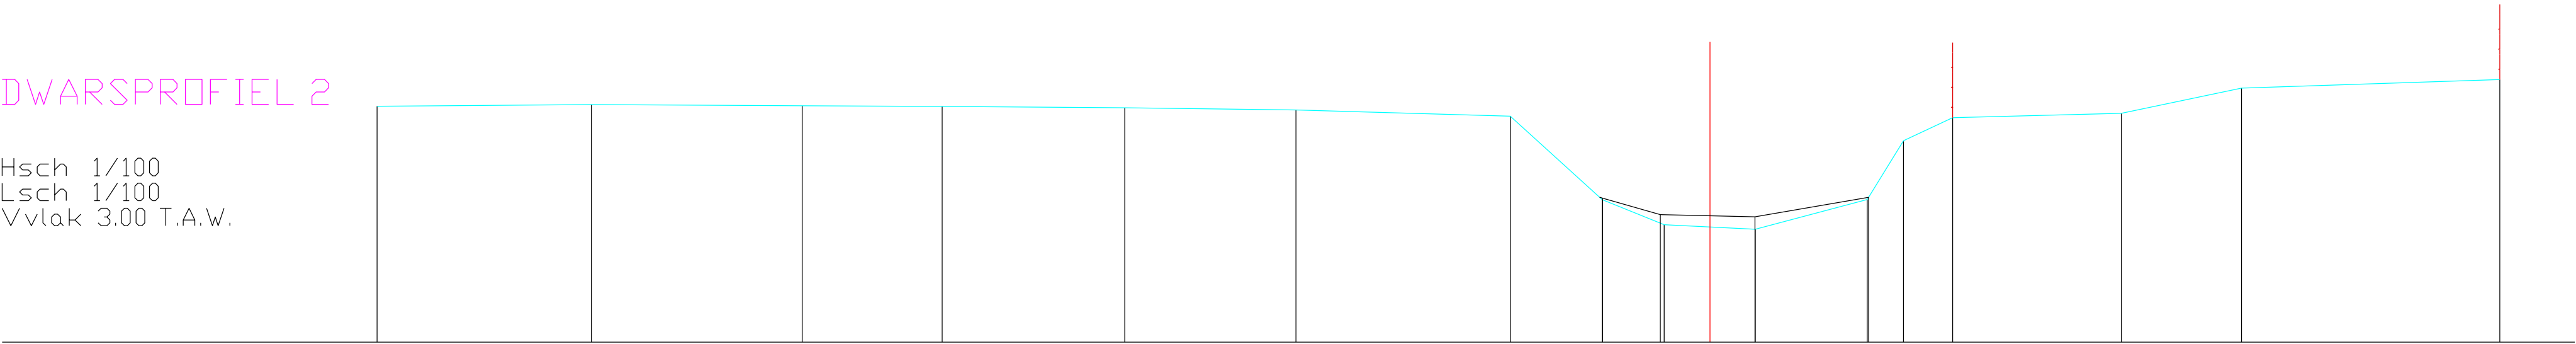

BODEMPEIL	7.71	7.75	7.72	7.71	7.68	7.64	7.51	5.85	5.35	5.35	5.26	5.85	7.03	7.49	7.57	8.08	8.25
SLIBBODEM								5.88	5.55	5.50	5.90						
CUMULAFSTAND	-26.67	-22.38	-18.16	-15.36	-11.71	-8.29	-4.00	-2.16	-0.92	0.00	0.91	3.15	3.87	4.85	8.23	10.63	15.80
TUSSENAFSTAND		4.29	4.22	2.80	3.65	3.42	4.29	1.84	1.24	0.92	0.91	2.24	0.73	0.98	3.38	2.40	5.17