


DWARSPROFIEL 20

Hsch 1/100
Lsch 1/100
Vvlak 3.00 T.A.W.

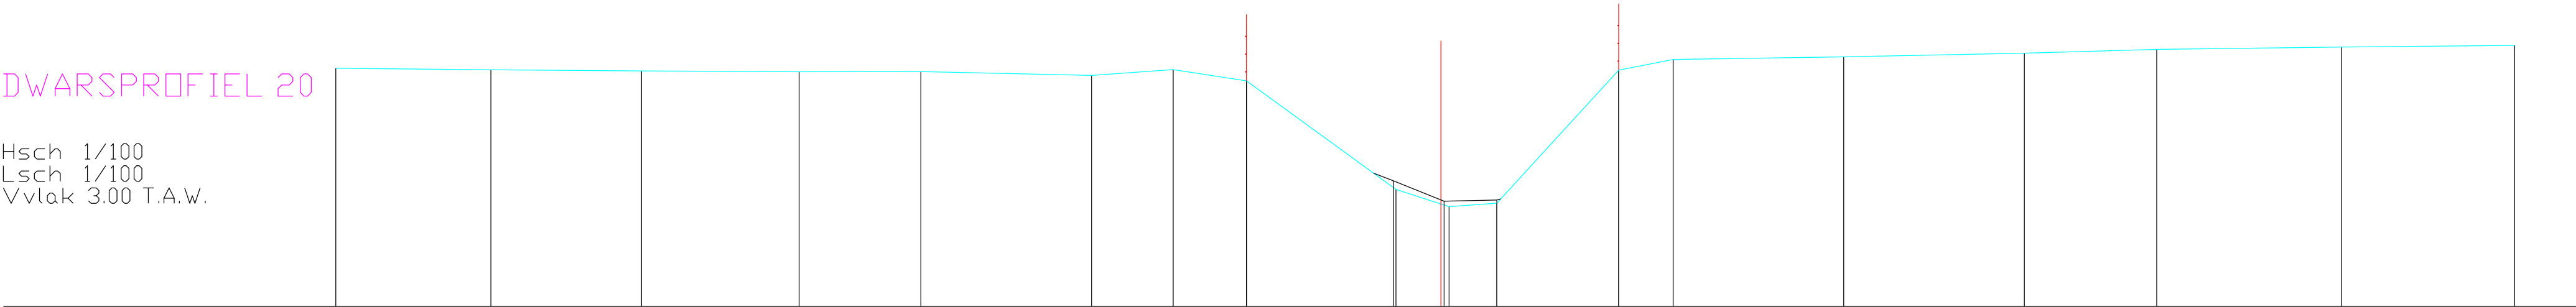

BODEMPEIL	8.38	8.35	8.32	8.30	8.30	8.22	8.35	8.09	5.64	5.25	5.33	8.34	8.57	8.64	8.72	8.80	8.86	8.90
SLIBBODEM									5.84	5.38	5.40							
CUMULAFSTAND	-24.94	-21.44	-18.04	-14.49	-11.74	-7.89	-6.04	-4.39	-1.02	0.00	0.18	4.01	5.24	9.09	13.17	16.15	20.32	24.23
TUSSENAFSTAND	3.50	3.40	3.56	2.75	3.85	1.84	1.65	3.37	1.02	0.18	1.08	2.75	1.23	3.85	4.08	2.99	4.17	3.91