


DWARSPROFIEL 21

Hsch 1/100
Lsch 1/100
Vvlak 5.00 T.A.W.

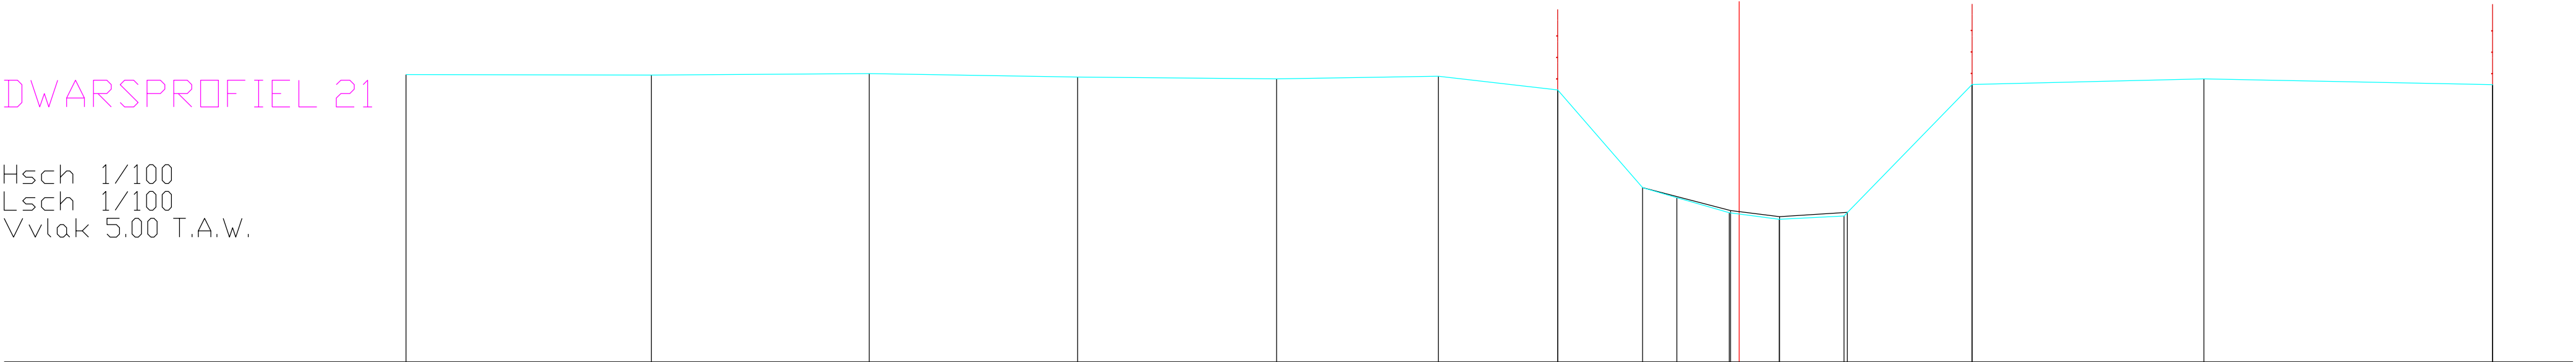

BODEMPEIL	8.35	8.34	8.37	8.31	8.27	8.32	8.07	6.25	6.06	5.78	5.66	5.72	8.17	8.27	8.17	
SLIBBODEM								6.25		5.82	5.70	5.79				
CUMULAFSTAND	-24.87	-20.29	-16.23	-12.34	-8.63	-5.61	-3.39	-1.80	-1.16	-0.18	0.00	1.96	4.34	8.67	14.06	
TUSSENAFSTAND	4.57	4.07	3.89	3.71	3.02	2.23	1.58	0.64	0.98	0.18	0.75	1.21	2.39	4.32	5.39	