


DWARSPROFIEL 22

Hsch 1/100
Lsch 1/100
Vvlak 3.00 T.A.W.

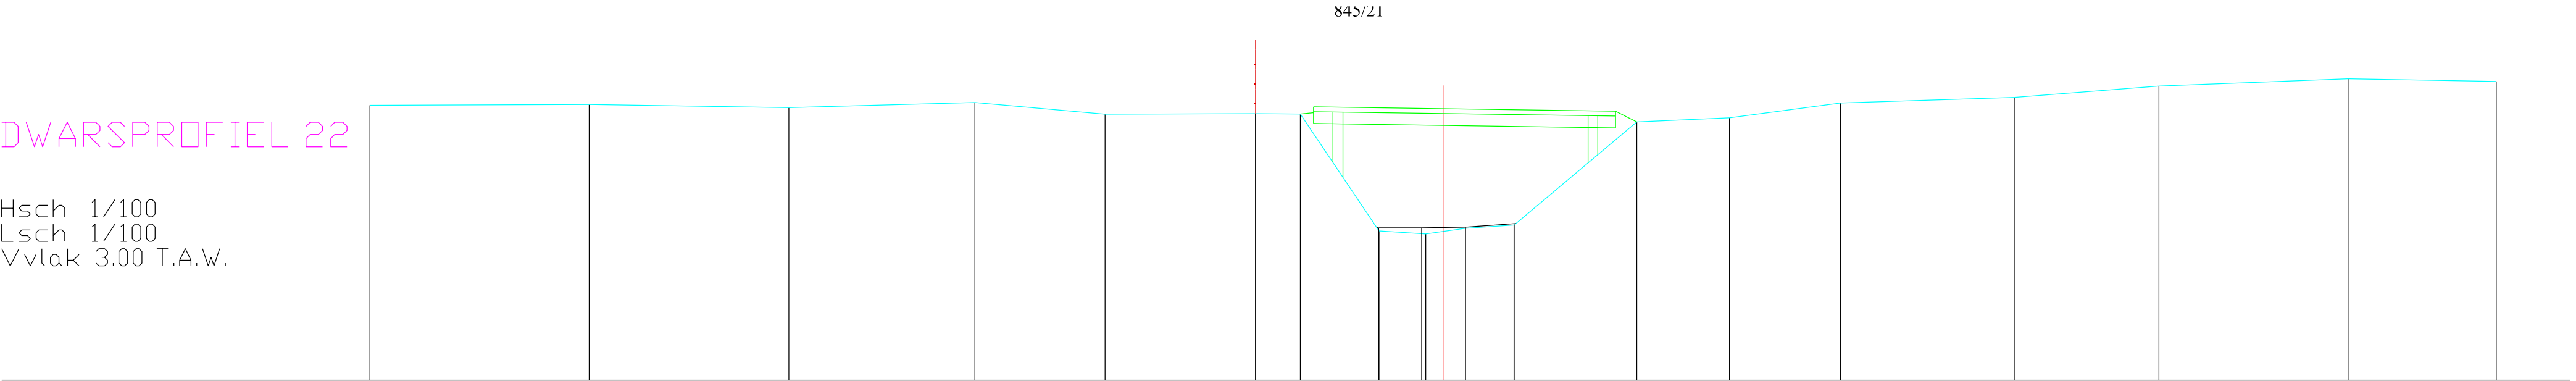

BODEMPEIL	8.59	8.61	8.55	8.65	8.41	8.42	8.42	6.04	5.98	6.09	6.16	8.26	8.34	8.64	8.76	8.99	9.13	9.08	
SLIBBODEM																			
CUMULAFSTAND	-21.85	-17.39	-13.32	-9.53	-6.88	-3.82	-2.91	-1.30	-0.35	0.00	0.45	1.45	3.94	5.83	8.10	11.63	14.58	18.43	21.45
TUSSENAFSTAND	4.46	4.07	3.79	2.65	3.06	0.91	1.61	0.95	0.35	0.45	1.00	2.50	1.89	2.26	3.54	2.95	3.85	3.02	