


DWARSPROFIEL 23

Hsch 1/100
Lsch 1/100
Vvlak 3.00 T.A.W.

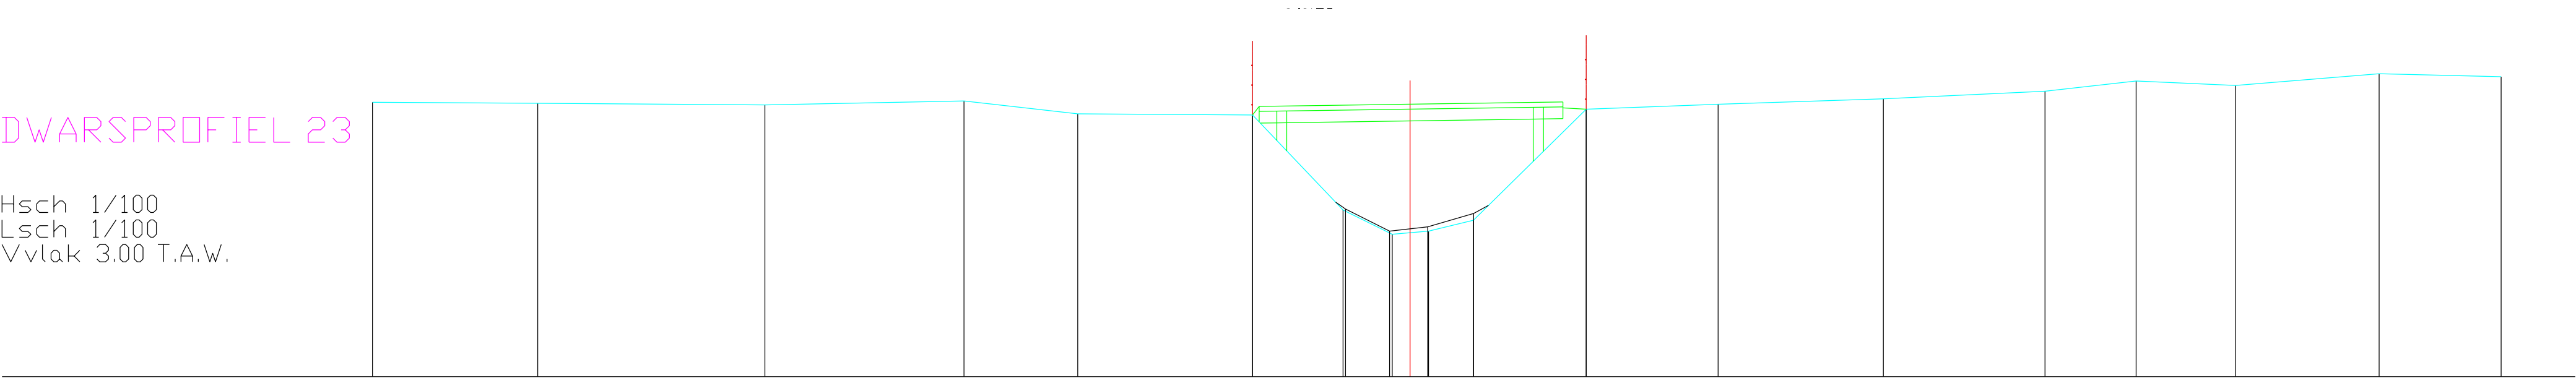

BODEMPEIL	8.56	8.54	8.50	8.58	8.32	8.30	6.37	5.88	5.95	5.95	6.17	8.42	8.52	8.63	8.78	8.99	8.90	9.14	9.08	
SLIBBODEM							6.39	5.95	6.03	6.31										
CUMULAFSTAND	-21.01	-17.66	-13.06	-9.03	-6.73	-3.19	-1.36	-0.36	0.00	0.37	1.28	3.57	6.24	9.59	12.86	14.70	16.71	19.62	22.09	
TUSSENAFSTAND	3.35	4.60	4.03	2.30	3.54	1.83	1.00	0.36	0.37	0.91	2.28	2.67	3.35	3.27	1.85	2.01	2.91	2.47		