


DWARSPROFIEL 24

Hsch 1/100
Lsch 1/100
Vvlak 3.00 T.A.W.

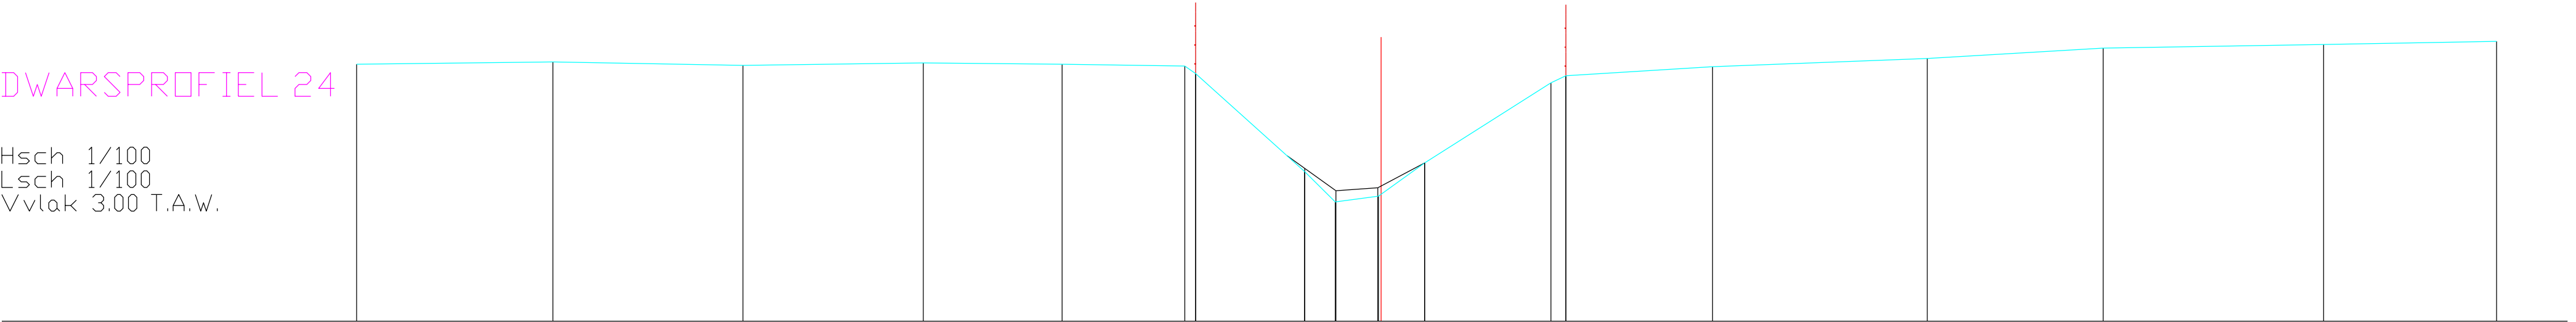

BODEMPEIL	8.42	8.47	8.40	8.45	8.43	8.39	8.23	6.16	5.52	5.64	6.34	8.03	8.18	8.37	8.55	8.77	8.84	8.91
SLIBBODEM								6.23	5.75	5.82	6.34							
CUMULAFSTAND	-21.66	-17.51	-13.49	-9.68	-6.74	-4.15	-3.92	-1.62	-0.97	-0.06	0.00	3.59	3.91	7.01	11.55	15.27	19.93	23.58
TUSSENAFSTAND	4.15	4.02	3.81	2.93	2.59	0.23	2.30	0.65	0.91	0.06	0.92	2.67	0.32	3.10	4.54	3.72	4.66	3.66