


DWARSPROFIEL 25

Hsch 1/100  
Lsch 1/100  
Vvlak 3.00 T.A.W.

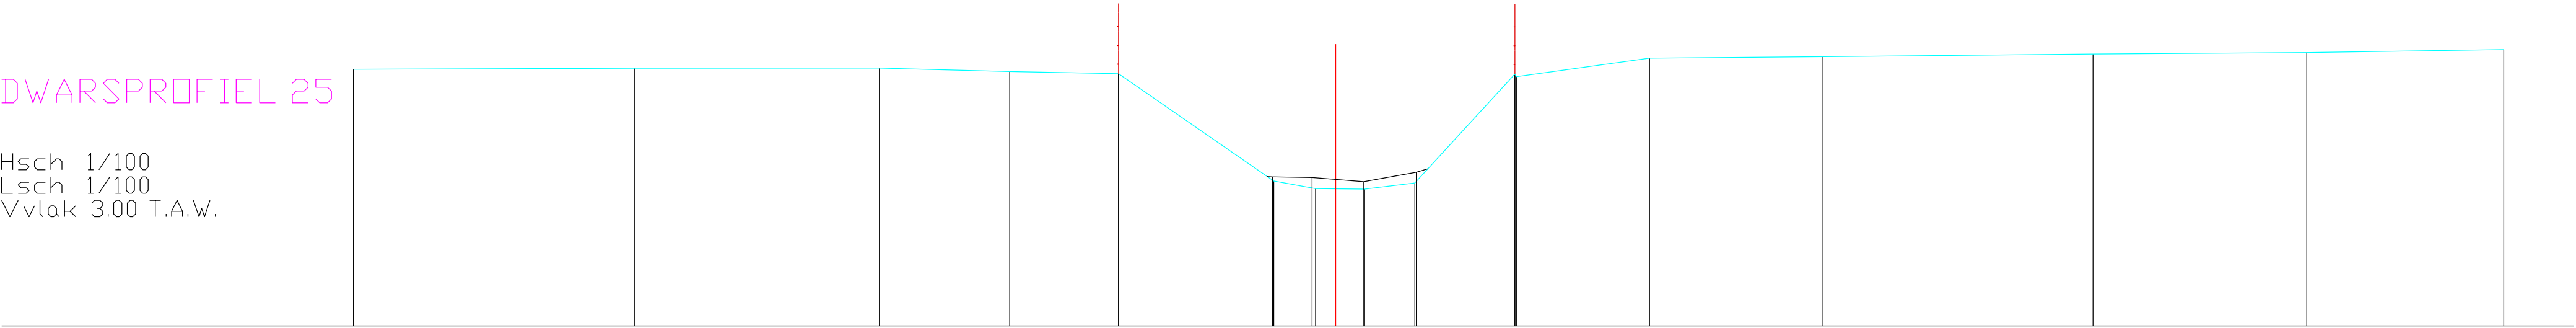

|               |        |        |       |       |       |       |       |      |      |      |      |      |      |       |       |       |       |  |
|---------------|--------|--------|-------|-------|-------|-------|-------|------|------|------|------|------|------|-------|-------|-------|-------|--|
| BODEMPEIL     | 8.46   | 8.49   | 8.49  | 8.42  | 8.37  | 6.08  | 6.17  | 5.92 | 5.91 | 6.04 | 8.36 | 8.31 | 8.70 | 8.73  | 8.79  | 8.82  | 8.89  |  |
| SLIBBODEM     |        |        |       |       |       | 6.17  | 6.16  | 6.16 | 6.07 | 6.27 |      |      |      |       |       |       |       |  |
| CUMULAFSTAND  | -20.95 | -14.95 | -9.73 | -6.96 | -4.63 | -1.32 | -0.43 | 0.00 | 0.62 | 1.69 | 3.82 | 3.85 | 6.69 | 10.37 | 16.15 | 20.70 | 24.91 |  |
| TUSSENAFSTAND | 6.00   | 5.22   | 2.78  | 2.32  | 3.31  | 0.89  | 0.43  | 0.62 | 1.07 | 2.13 | 0.03 | 2.84 | 3.68 | 5.78  | 4.56  | 4.20  |       |  |