


DWARSPROFIEL 26

Hsch 1/100
Lsch 1/100
Vvlak 3.00 T.A.W.

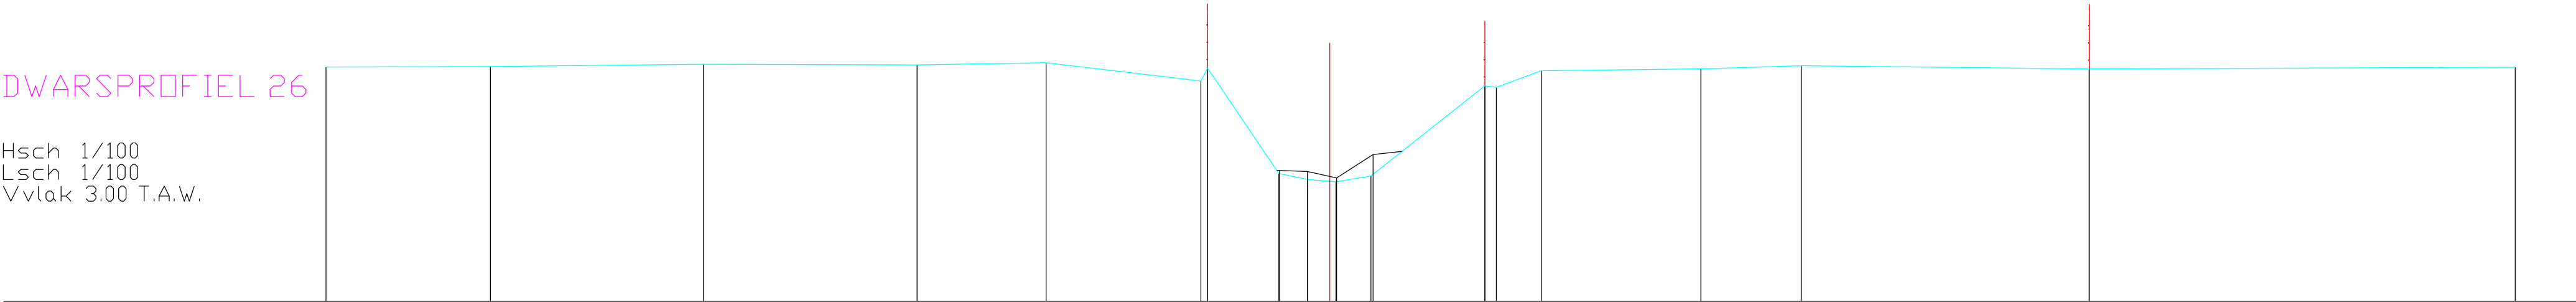

BODEMPEIL	844	845	850	849	854	811	841	597	583	578	591	800	797	835	839	847	840	843
SLIBBODEM																		
CUMULAFSTAND	-23.33	-19.51	-14.56	-9.59	-6.59	-3.00	-2.84	-1.18	6.04	6.01	5.86	3.60	3.87	4.91	8.62	10.95	17.64	27.54
TUSSENAFSTAND	3.82	4.95	4.96	3.00	3.60	0.16	1.65	0.66	0.52	0.14	0.82	2.65	0.27	1.04	3.71	2.33	6.69	9.89