


DWARSPROFIEL 28

Hsch 1/100
Lsch 1/100
Vvlak 3.00 T.A.W.

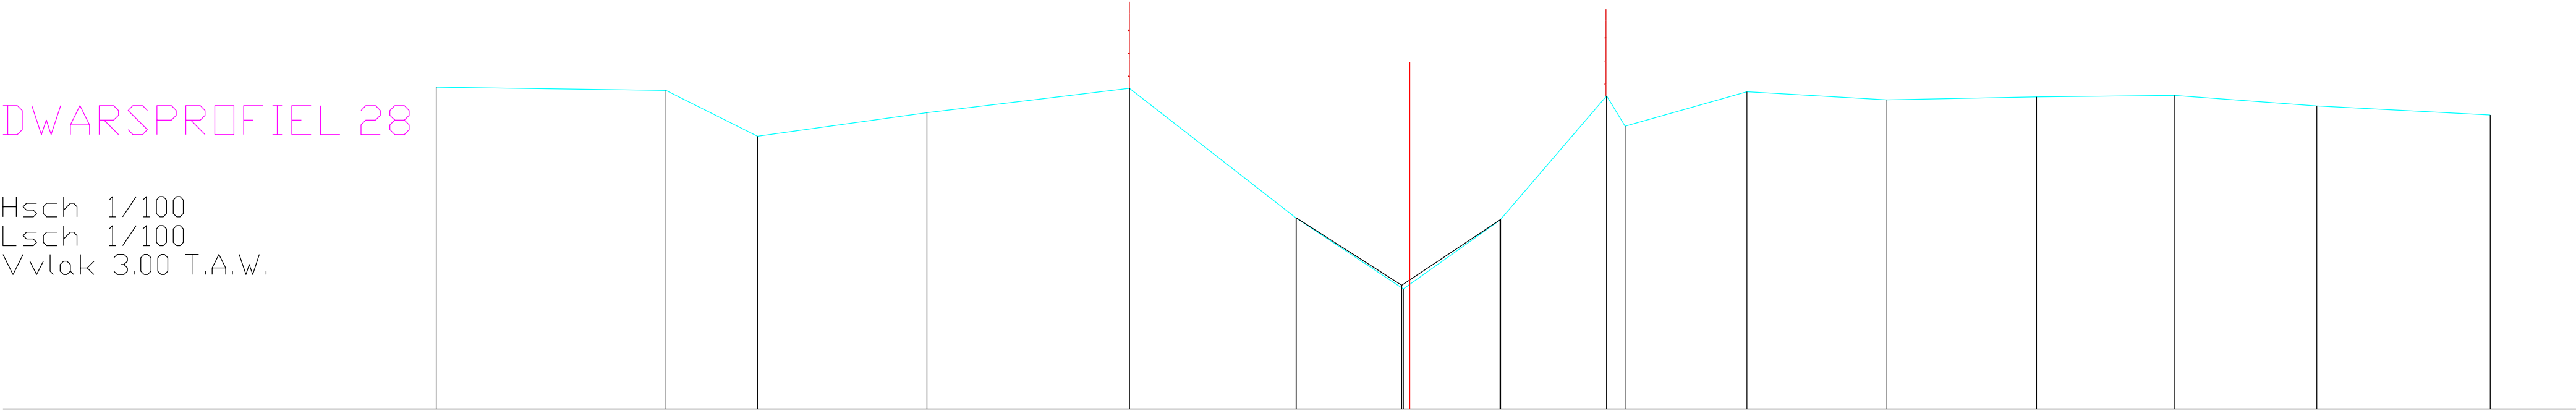

BODEMPEIL	8.57	8.51	7.72	8.13	8.55	6.30	5.08	6.27	8.42	8.49	8.35	8.40	8.43	8.25	8.09	
SLIBBODEM																
CUMULAFSTAND	-16.85	-12.87	-11.29	-8.36	-4.85	-1.97	-0.11	0.00	1.56	3.41	5.84	8.26	10.85	13.23	15.70	18.71
TUSSENAFSTAND	3.98	1.58	2.93	3.50	2.89	1.86	0.11	1.56	1.85	0.32	2.11	2.42	2.59	2.38	2.47	3.00