


DWARSPROFIEL 29

Hsch 1/100  
Lsch 1/100  
Vvlak 3.00 T.A.W.

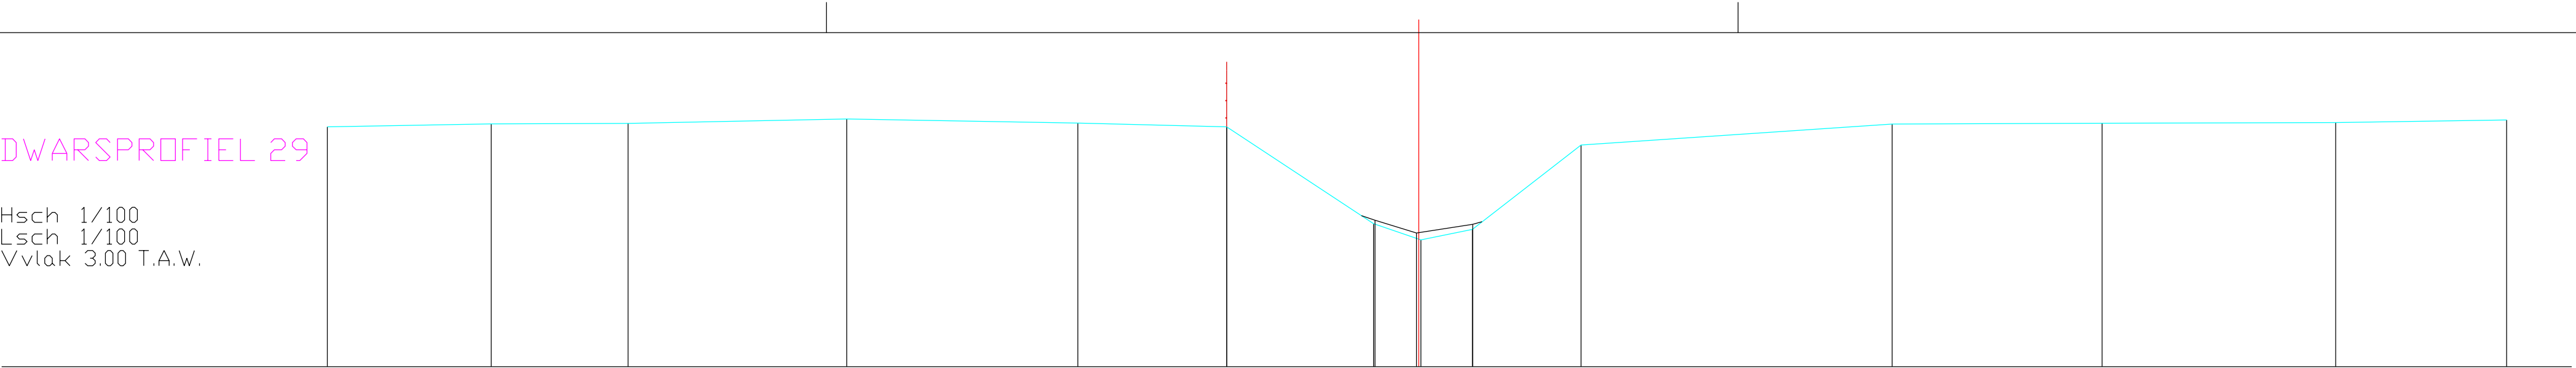

|               |        |        |        |        |       |       |       |      |      |      |       |       |       |       |
|---------------|--------|--------|--------|--------|-------|-------|-------|------|------|------|-------|-------|-------|-------|
| BODEMPEIL     | 8.53   | 8.59   | 8.61   | 8.71   | 8.61  | 8.53  | 6.30  | 5.92 | 6.17 | 8.11 | 8.59  | 8.61  | 8.63  | 8.69  |
| SLIBBODEM     |        |        |        |        |       |       | 6.38  | 6.08 | 6.28 |      |       |       |       |       |
| CUMULAFSTAND  | -25.14 | -21.37 | -18.21 | -13.18 | -7.85 | -4.42 | -1.04 | 0.00 | 1.24 | 3.74 | 10.90 | 15.75 | 21.12 | 25.06 |
| TUSSENAFSTAND | 3.78   | 3.15   | 5.04   | 5.32   | 3.43  | 3.39  | 1.04  | 0.05 | 1.18 | 2.50 | 7.17  | 4.84  | 5.38  | 3.94  |