


DWARSPROFIEL 3

Hsch 1/100
Lsch 1/100
Vvlak 2.00 T.A.W.

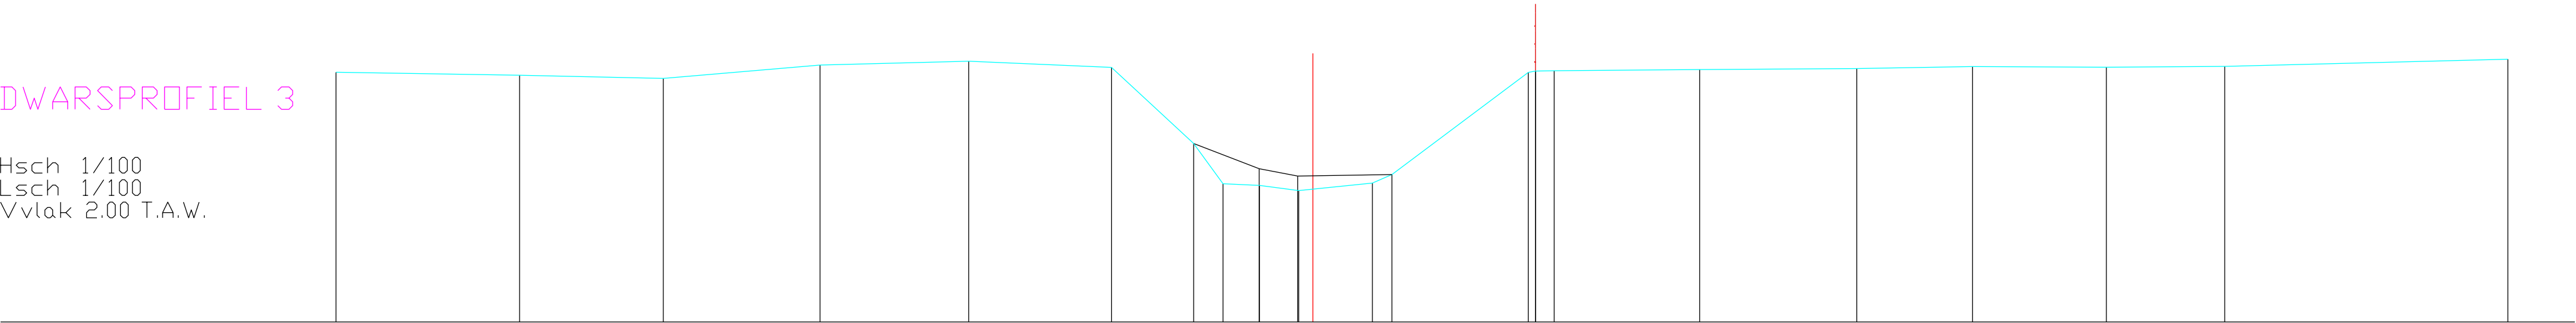

BODEMPEIL	7.58		7.51		7.44		7.74		7.83		7.69		5.99	5.09	5.05	4.93		5.10	5.29		7.60	7.58	7.61		7.64		7.66		7.70		7.69		7.71		7.87
SLIBBODEM													5.99		5.42	5.26			5.29																
CUMULAFSTAND	-21.85		-17.74		-14.53		-11.02		-7.70		-4.51		-2.67	-2.01	-1.20	-0.32	0.00	1.33			4.82	4.98	5.39		8.65		12.16		14.75		17.74		20.39		26.72
TUSSENAFSTAND		4.11		3.21		3.50		3.33		3.19		1.84	0.65	0.82	0.88	0.32	1.33		3.49	0.16	0.42		3.26		3.51		2.59		2.99		2.65		6.33		