


DWARSPROFIEL 30

Hsch 1/100
Lsch 1/100
Vvlak 4.00 T.A.W.

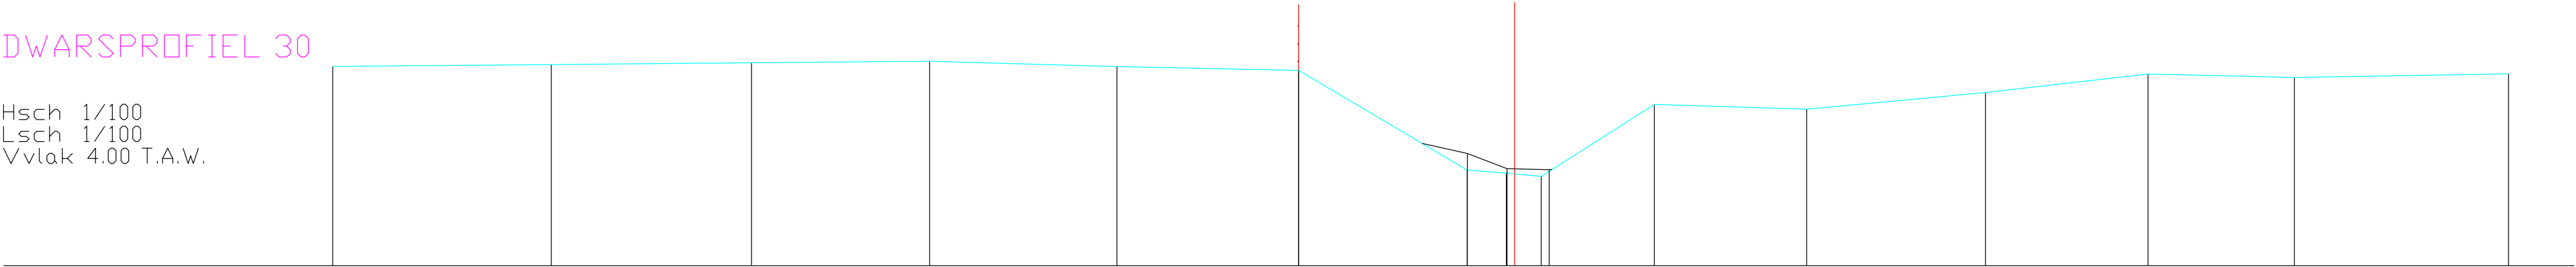

BODEMPEIL	8.54	8.58	8.62	8.65	8.53	8.45	6.17	6.10	6.03	7.67	7.56	7.94	8.36	8.28	8.37	
SLIBBODEM							6.55	6.21	6.18							
CUMULAFSTAND	-26.92	-21.94	-17.38	-13.32	-9.06	-4.92	-1.08	-0.19	0.00	3.18	6.65	10.73	14.43	17.76	22.64	
TUSSENAFSTAND		4.98	4.56	4.06	4.27	4.14	3.84	0.89	0.61	2.57	3.47	4.07	3.70	3.34	4.88	