


DWARSPROFIEL 31

Hsch 1/100
Lsch 1/100
Vvlak 3.00 T.A.W.

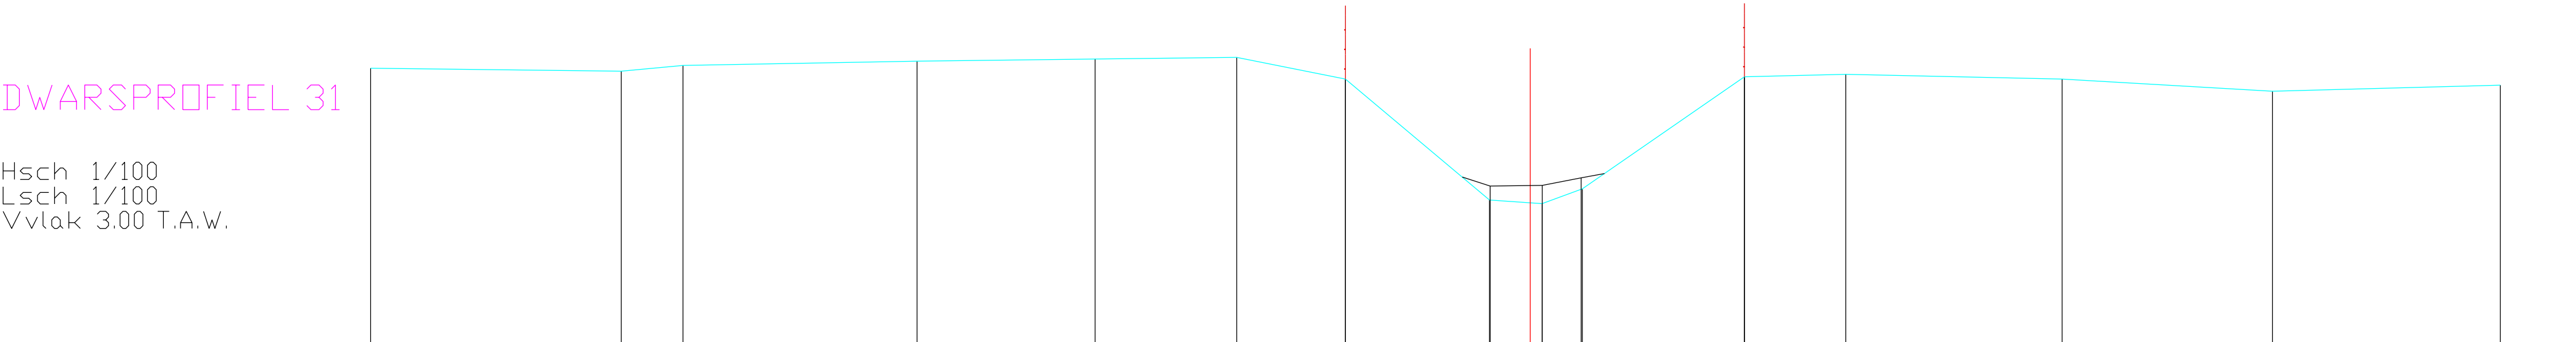

BODEMPEIL	8.59	8.53	8.65	8.74	8.78	8.81	8.37	5.91	5.83	6.13	8.42	8.47	8.37	8.12	8.25
SLIBBODEM								6.19	6.20	6.36					
CUMULAFSTAND	-23.67	-18.55	-17.29	-12.52	-8.88	-5.99	-3.77	-0.83	0.00	1.06	4.37	6.44	10.85	15.15	19.80
TUSSENAFSTAND	5.11	1.26	4.77	3.64	2.89	2.22	2.94	0.83	0.24	0.82	3.31	2.07	4.41	4.29	4.65