


DWARSPROFIEL 32

Hsch 1/100
Lsch 1/100
Vvlak 4.00 T.A.W.

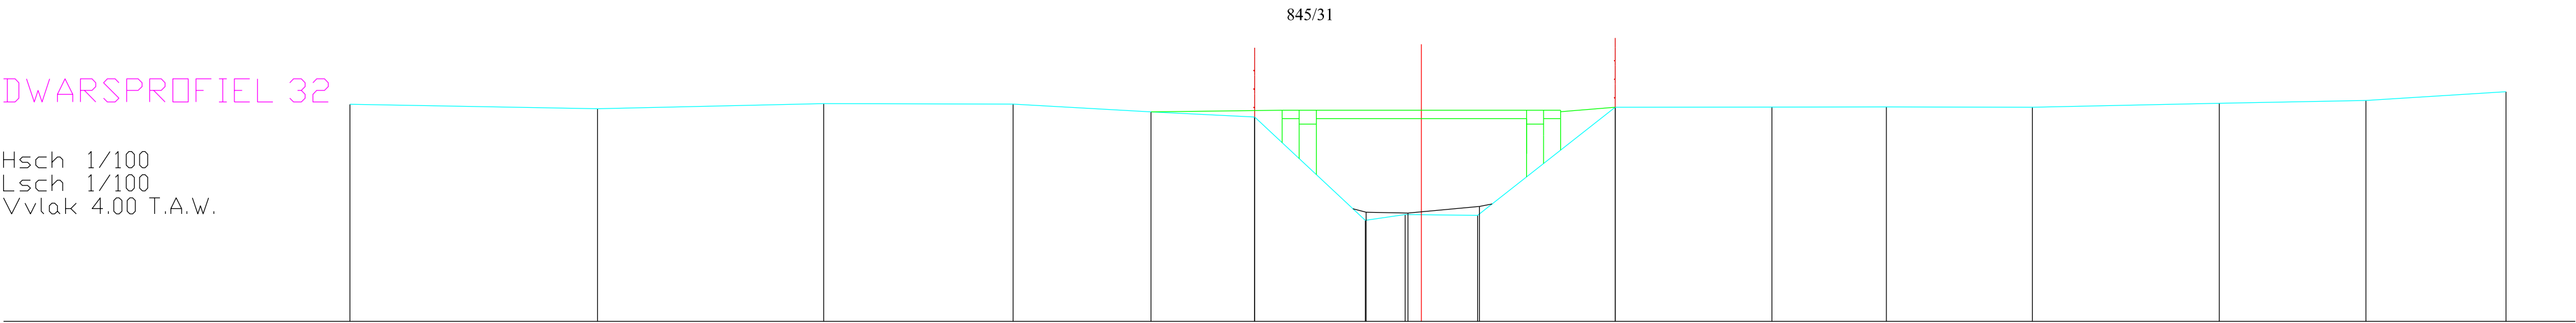

BODEMPEIL	8.70	8.60	8.72	8.70	8.54	8.43	6.19	6.31	6.29	8.64	8.64	8.64	8.64	8.72	8.78	8.97	
SLIBBODEM							6.36	6.35	6.49								
CUMULAFSTAND	-23.20	-17.84	-12.94	-8.84	-5.85	-3.61	-1.21	-0.35	1.22	4.20	7.59	10.07	13.23	17.28	20.45	23.49	
TUSSENAFSTAND	5.36	4.90	4.10	2.99	2.24	2.40	0.86	0.35	1.22	2.98	3.39	2.48	3.16	4.05	3.18	3.03	