


DWARSPROFIEL 33

Hsch 1/100
Lsch 1/100
Vvlak 4.00 T.A.W.

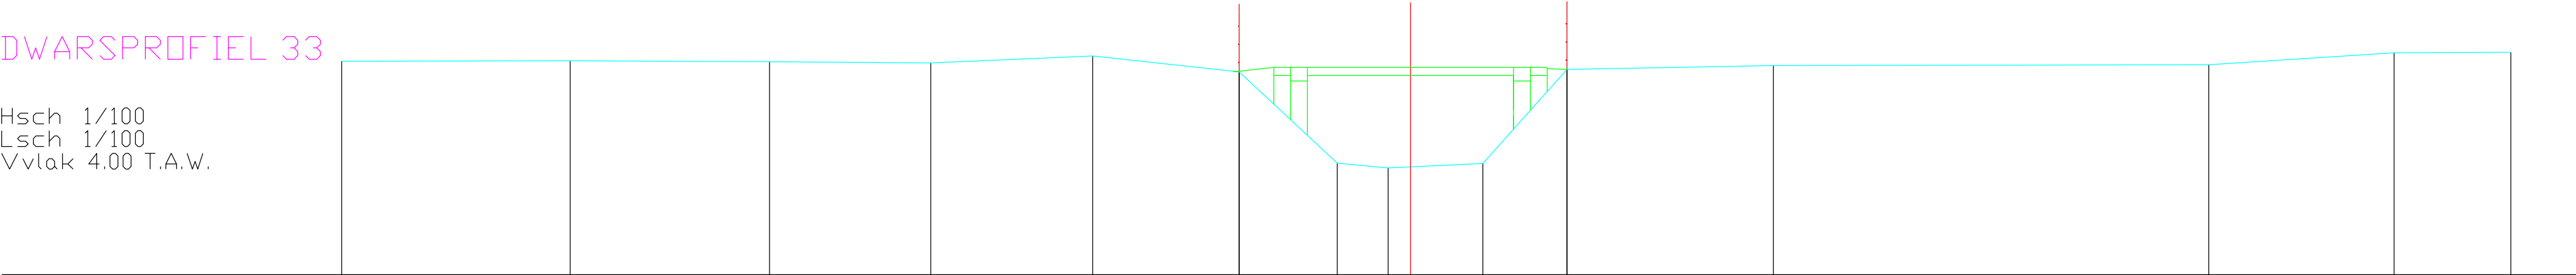

BODEMPEIL	8.71	8.72	8.69	8.67	8.82	8.47	6.46	6.35	6.45	8.53	8.61	8.63	8.89	8.90
SLIBBODEM														
CUMULAFSTAND	-23.57	-18.53	-14.14	-10.58	-7.01	-3.78	-1.62	-0.49	0.00	1.60	3.45	8.00	17.61	21.69
TUSSENAFSTAND	5.04	4.40	3.56	3.57	3.23	2.16	1.12	0.49	1.60	1.85	4.55	9.60	4.09	2.58