


DWARSPROFIEL 34

Hsch 1/100
Lsch 1/100
Vvlak 3.00 T.A.W.

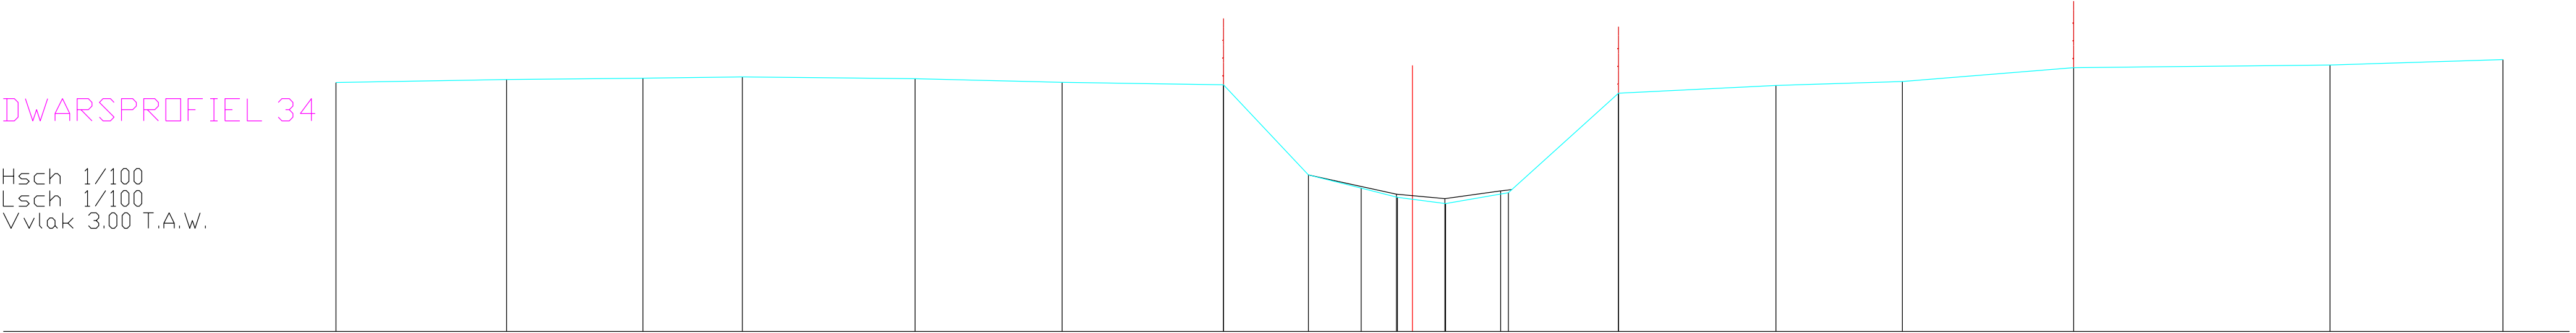

BODEMPEIL	862	868	871	874	870	862	856	6.53	6.23	6.03	5.88	6.13	8.37	8.55	8.64	8.95	9.01	9.13	
SLIBBODEM								6.53		6.09	6.00	6.17							
CUMULAFSTAND	-24.28	-20.43	-17.35	-15.11	-11.22	-7.90	-4.26	-2.35	-1.16	-0.34	0.00	2.16	4.65	8.20	11.05	14.91	20.69	24.59	
TUSSENAFSTAND	3.85	3.08	2.24	3.90	3.32	3.64	1.92	1.19	0.82	0.34	0.75	1.42	2.48	3.55	2.85	3.86	5.78	3.90	