


DWARSPROFIEL 35

Hsch 1/100
Lsch 1/100
Vvlak 3.00 T.A.W.

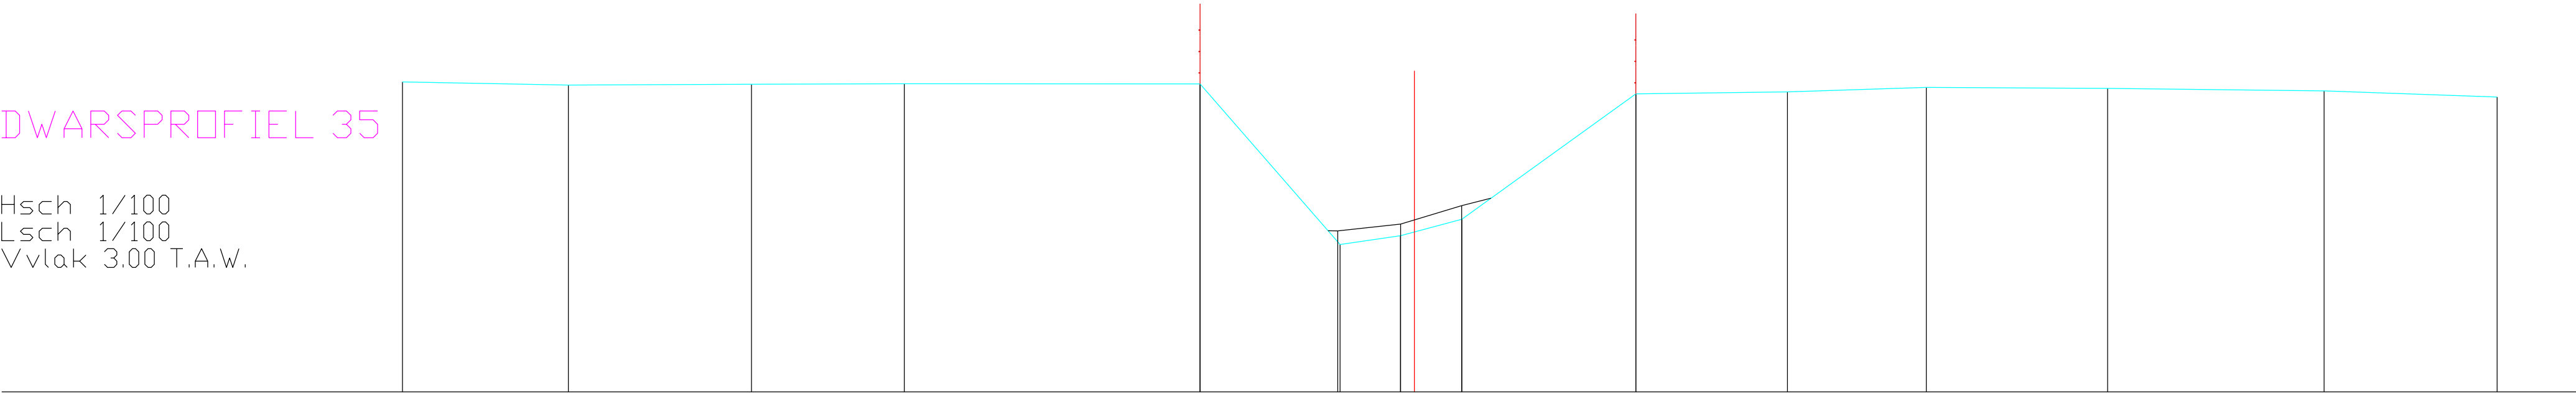

BODEMPEIL	8.79	8.73	8.75	8.76	8.76	5.75	5.92	6.22	8.57	8.61	8.69	8.67	8.62	8.51	
SLIBBODEM						6.01	6.14	6.48							
CUMULAFSTAND	-18.94	-15.83	-12.40	-9.55	-4.01	-1.39	-0.26	0.89	4.15	6.98	9.58	12.97	17.03	20.26	
TUSSENAFSTAND	3.10	3.43	2.86	5.53	2.62	1.13	0.26	0.89	3.26	2.84	2.60	3.39	4.05	3.24	