


DWARSPROFIEL 36

Hsch 1/100
Lsch 1/100
Vvlak 4.00 T.

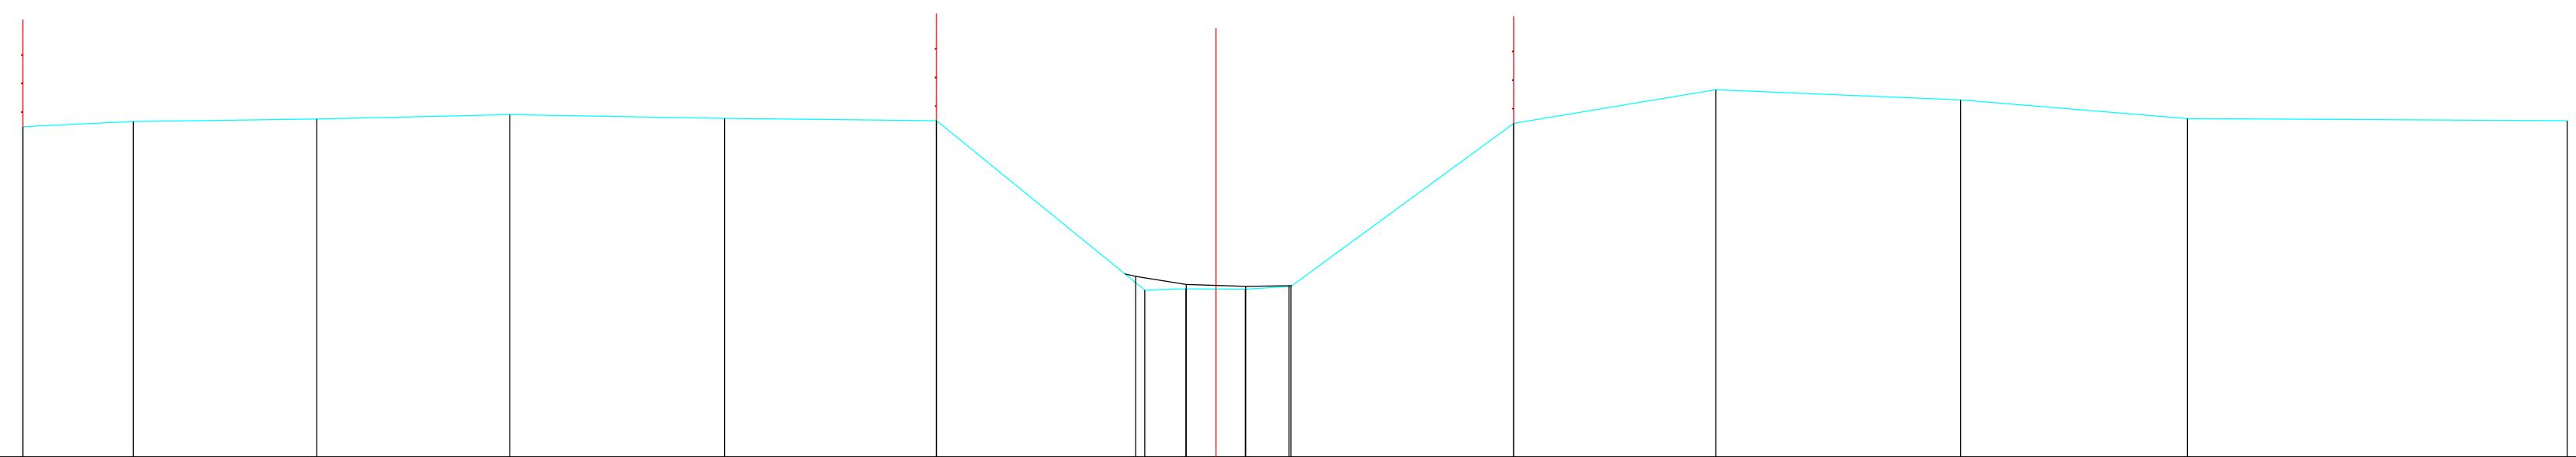

BODEMPEIL	8.62	8.69	8.73	8.79	8.74	8.70	6.52	6.33	6.35	8.70	8.67	9.14	8.99	8.73	8.70
SLIBBODEM															
CUMULAFSTAND	-16.71	-15.17	-12.60	-9.89	-6.88	-3.91	-1.00	0.58	0.42	0.41	0.64	4.17	7.00	10.43	13.61
TUSSENAFSTAND	1.55	2.57	2.71	3.01	2.97	2.92	3.12	3.12	3.12	3.43	3.18	5.32	5.32	5.32	5.32