


DWARSPROFIEL 37

Hsch 1/100
Lsch 1/100
Vvlak 4.00 T.A.W.

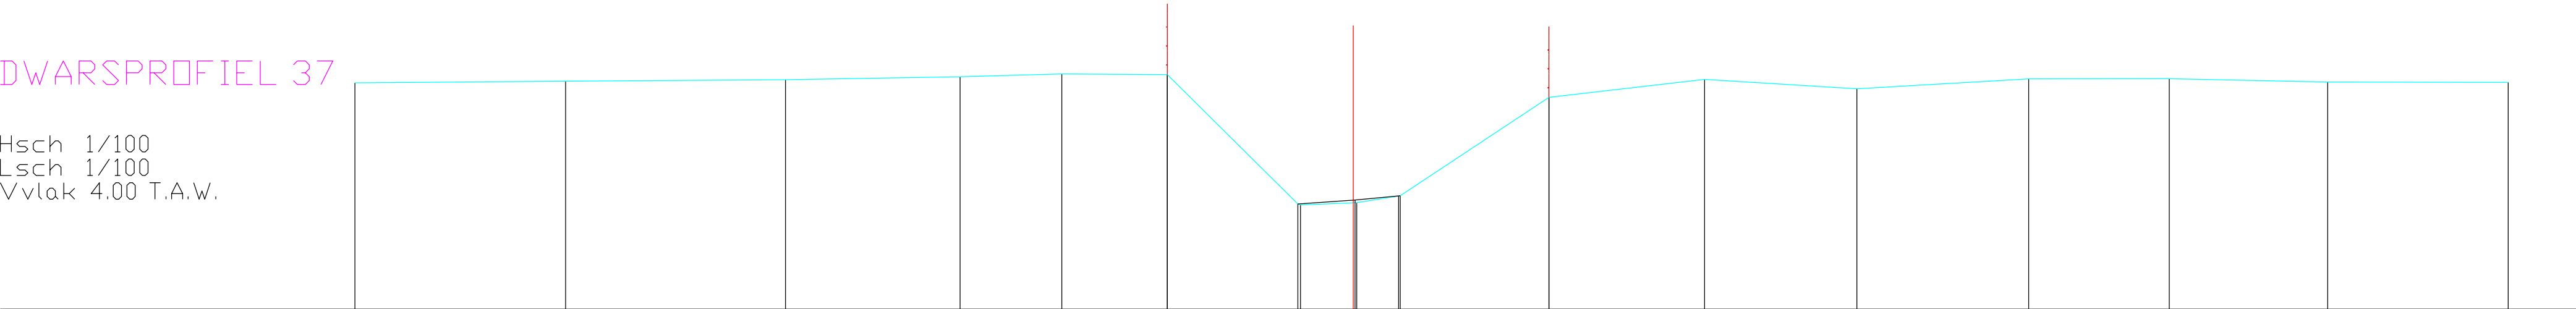

BODEMPEIL	8.79	8.82	8.85	8.91	8.97	8.96	6.20	6.25	6.40	8.48	8.86	8.66	8.87	8.87	8.80	8.80	
SLIBBODEM							6.22	6.31	6.40								
CUMULAFSTAND	-21.11	-16.66	-12.01	-8.32	-6.16	-3.93	-1.12	0.00	0.07	4.14	7.43	10.65	14.28	17.25	20.61	24.42	
TUSSENAFSTAND	4.45	4.65	3.69	2.15	2.23	2.81	1.12	0.07	0.92	3.14	3.29	3.22	3.63	2.97	3.35	3.82	