


DWARSPROFIEL 38

Hsch 1/100
Lsch 1/100
Vvlak 3.00 T.A.W.

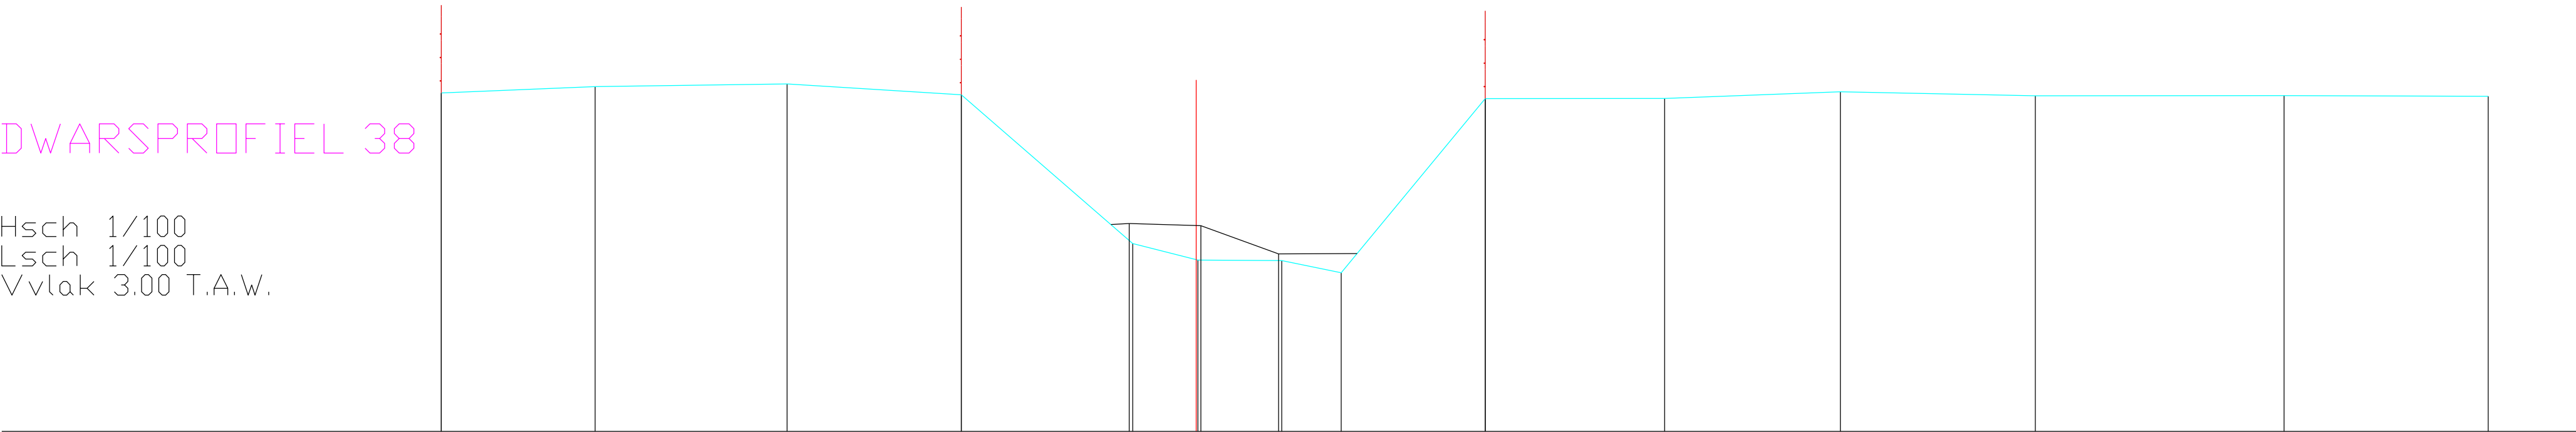

BODEMPEIL	8.78	8.89	8.93	8.75	6.21	5.92	5.92	5.71	8.68	8.68	8.80	8.73	8.73	8.72	
SLIBBODEM					6.55	6.51	6.03								
CUMULAFSTAND	-12.88	-10.26	-6.98	-4.01	-1.08	0.00	0.03	1.46	2.48	4.93	7.99	10.99	14.32	18.56	22.04
TUSSENAFSTAND		2.62	3.27	2.97	2.92	1.08	0.03	1.43	1.02	2.46	3.06	3.00	3.33	4.24	3.48