


DWARSPROFIEL 39

Hsch 1/100
Lsch 1/100
Vvlak 3.00 T.A.W.

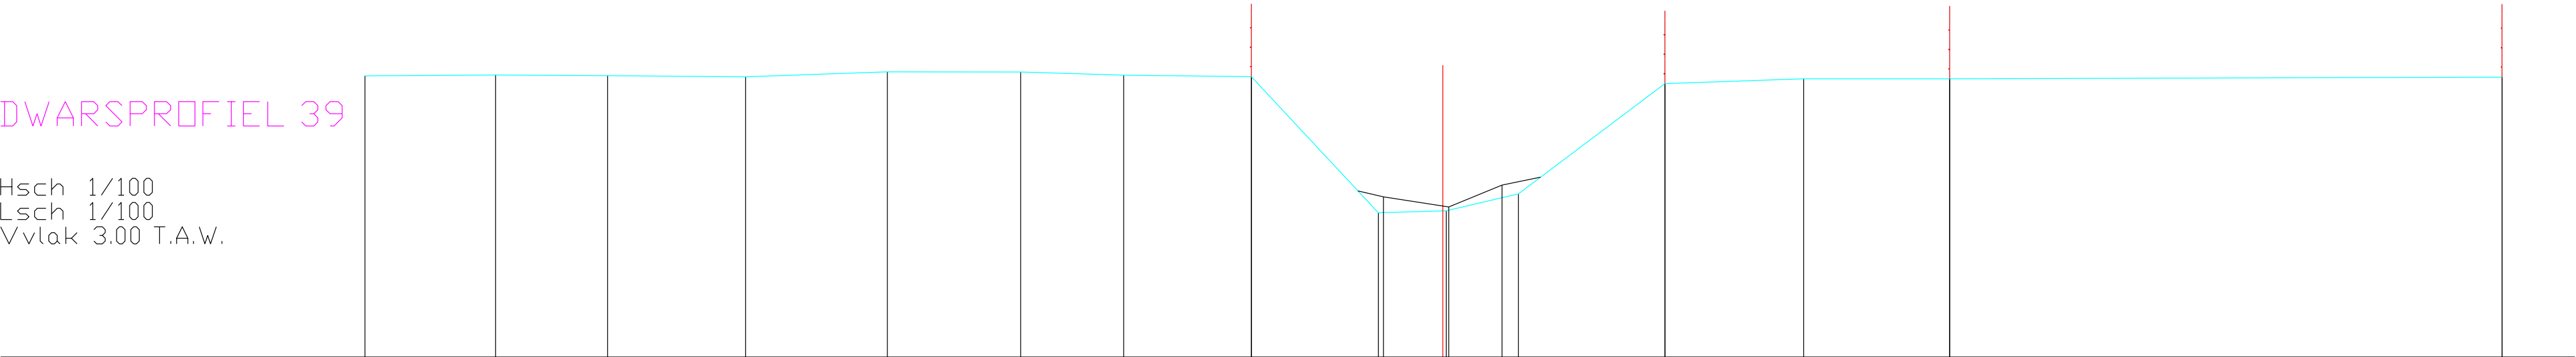

BODEMPEIL	8.78	8.80	8.78	8.76	8.86	8.86	8.79	8.76	5.97	6.00	6.35	8.62	8.72	8.72	8.75
SLIBBODEM									6.29	6.08	6.54				
CUMULAFSTAND	-22.19	-19.50	-17.19	-14.35	-11.43	-8.69	-6.57	-3.94	-1.33	0.00	1.56	4.57	7.43	10.44	21.81
TUSSENAFSTAND	2.69	2.31	2.84	2.92	2.74	2.12	2.63	2.61	1.33	0.07	1.48	3.02	2.86	3.01	11.37