


DWARSPROFIEL 4

Hsch 1/100
Lsch 1/100
Vvlak 3.00 T.A.W.

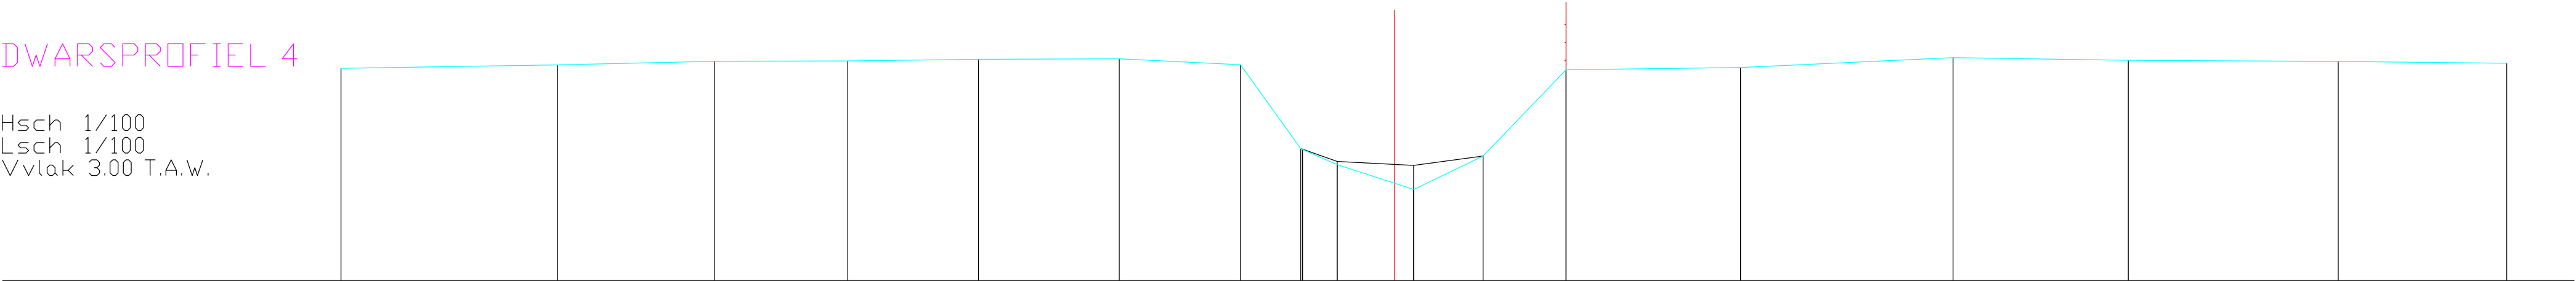

BODEMPEIL	7.71		7.78		7.86		7.87		7.91		7.92		7.78	5.92	5.97		5.02		5.76		7.67		7.72		7.94		7.88		7.86		7.82	
SLIBBODEM														5.91	5.64		5.55		5.76													
CUMULAFSTAND	-23.33		-18.53		-15.05		-12.11		-9.21		-6.10		-3.41	-2.08	-1.27	0.00	0.43		1.96	3.80		7.66		12.37		16.25		20.90		24.63		
TUSSENAFSTAND		4.80		3.48		2.95		2.89		3.12		2.68		1.34	0.80	1.27	0.43	1.53	1.84	3.86		4.71		3.88		4.65		3.73				