


## DWARSPROFIEL 40

Hsch 1/100  
Lsch 1/100  
Vvlak 4.00 T.A.W.

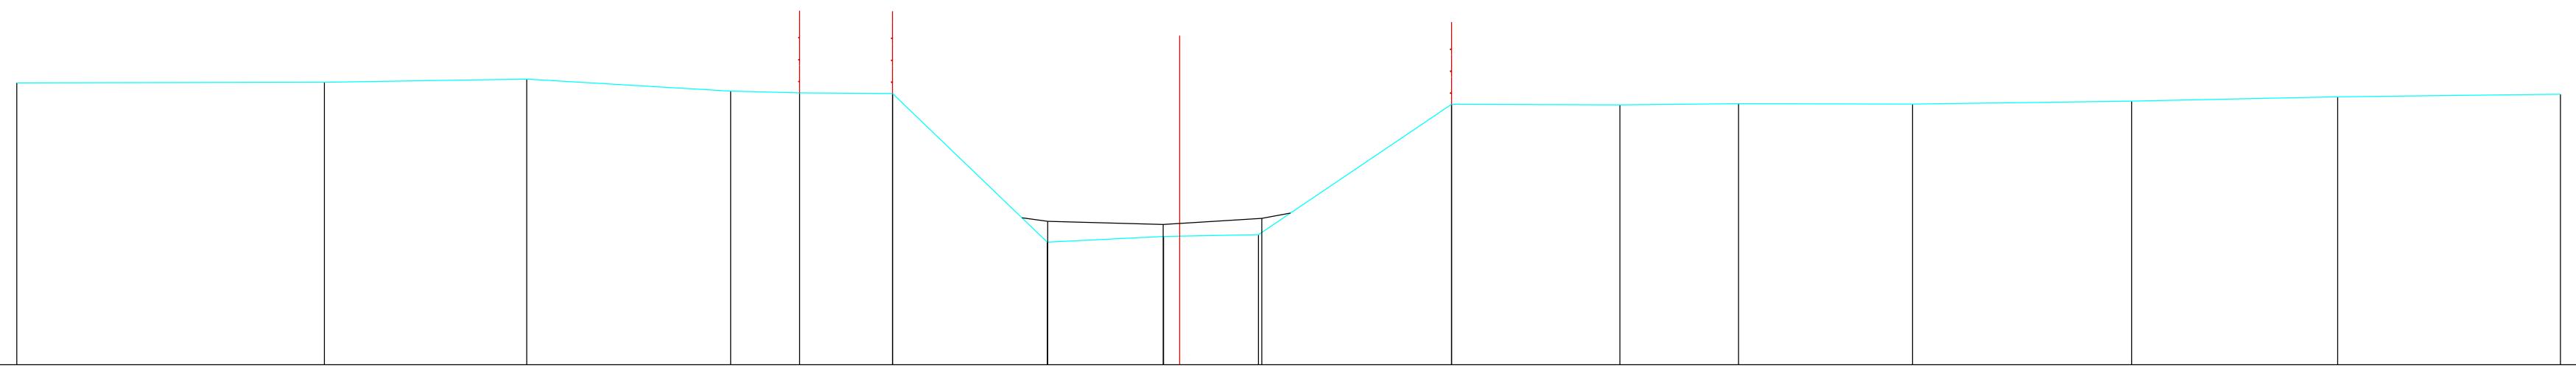

BODEMPEIL	9.14																										
SLIBBODEM																											
CUMULAFSTAND	-21.24																										
TUSSENAFSTAND	5.62		3.69		3.72		1.26		1.69		2.83		2.12		0.30		1.44		3.52		3.07		2.17		3.18		13.38