


DWARSPROFIEL 41

Hsch 1/100
Lsch 1/100
Vvlak 4.00 T.A.W.

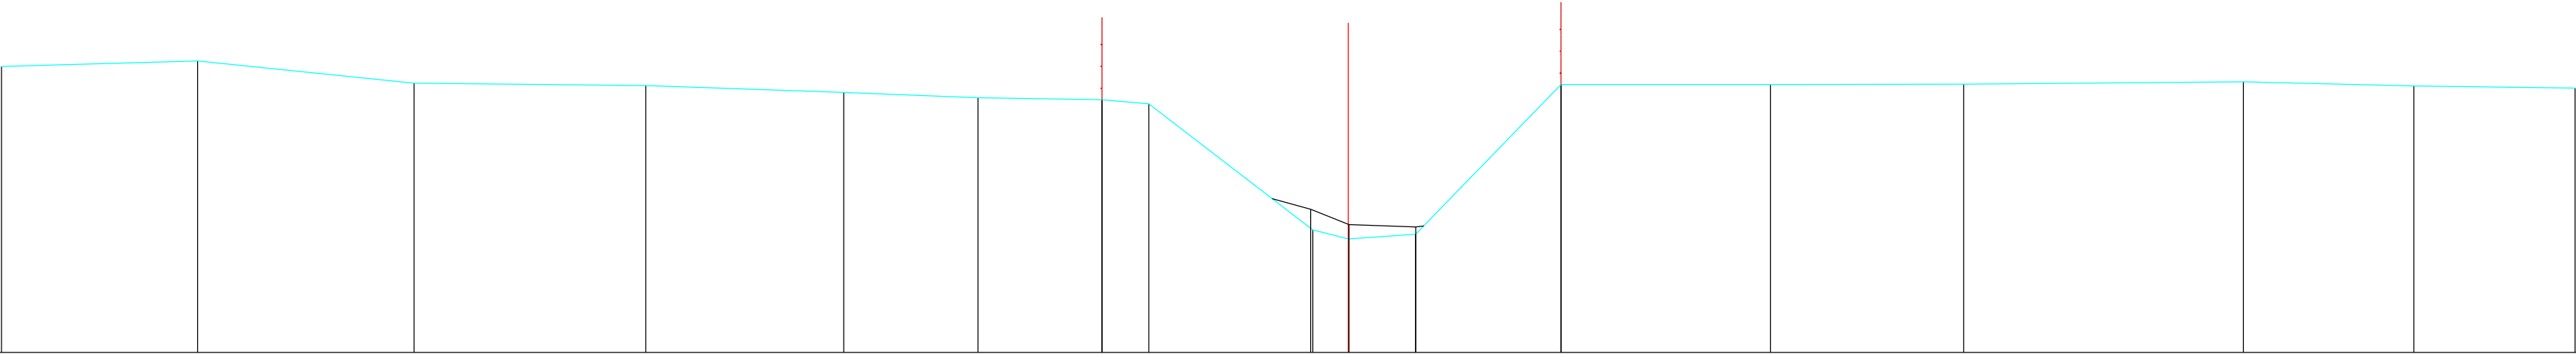

BODEMPEIL	9.21	9.31	8.90	8.86	8.73	8.64	8.60	8.52	6.23	6.07	6.15	8.88	8.88	8.88	8.93	8.85	8.81
SLIBBODEM									6.61	6.33	6.28						
CUMULAFSTAND	-24.50	-20.93	-16.99	-12.78	-9.18	-6.73	-4.48	-3.63	-0.64	0.00	1.23	3.87	7.68	11.20	16.28	19.39	22.32
TUSSENAFSTAND		3.57	3.94	4.21	3.60	2.44	2.25	0.85	2.98	0.64	1.22	2.65	3.81	3.52	5.09	3.10	2.93