


DWARSPROFIEL 42

Hsch 1/100
Lsch 1/100
Vvlak 4.00 T.A.W.

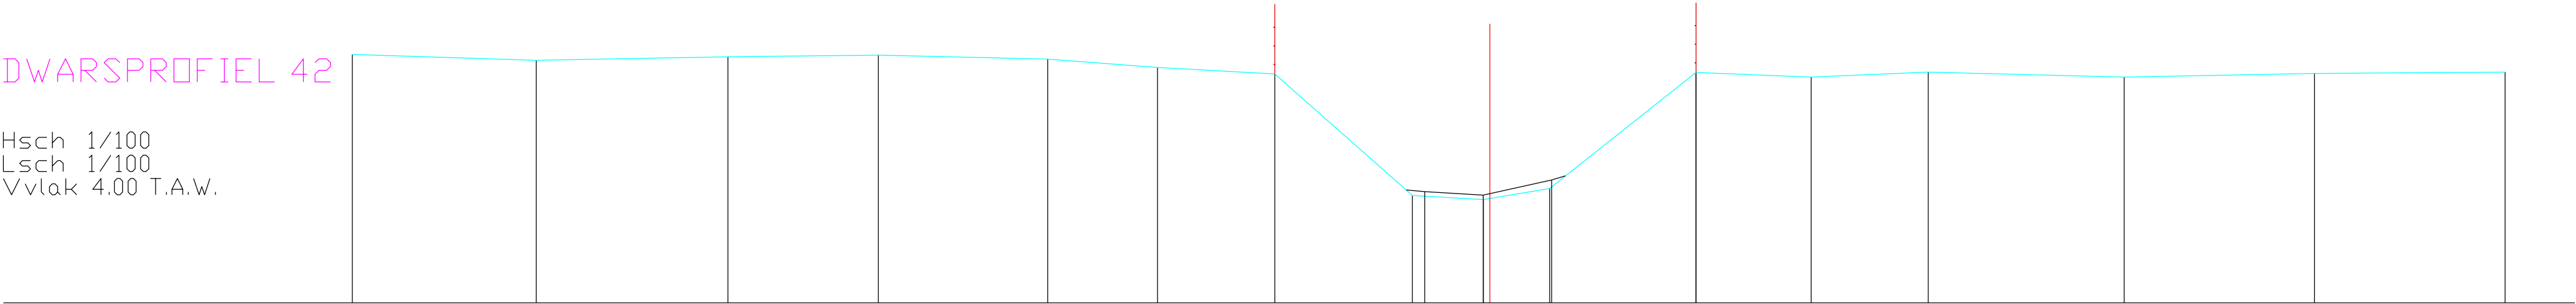

BODEMPEIL	9.34	9.22	9.29	9.33	9.24	9.06	8.92	6.31	6.22	6.46	8.96	8.86	8.96	8.86	8.93	8.96	
SLIBBODEM								6.39	6.32	6.64							
CUMULAFSTAND	-24.15	-20.50	-16.38	-13.15	-9.50	-7.14	-4.62	-1.66	-0.14	0.00	1.28	4.43	6.91	9.42	13.64	17.73	21.82
TUSSENAFSTAND	3.95	4.12	3.23	3.64	2.36	2.52	2.96	1.52	0.14	1.28	3.15	2.47	2.52	4.21	4.09	4.10	