


DWARSPROFIEL 44

Hsch 1/100
Lsch 1/100
Vvlak 4.00 T.A.W.

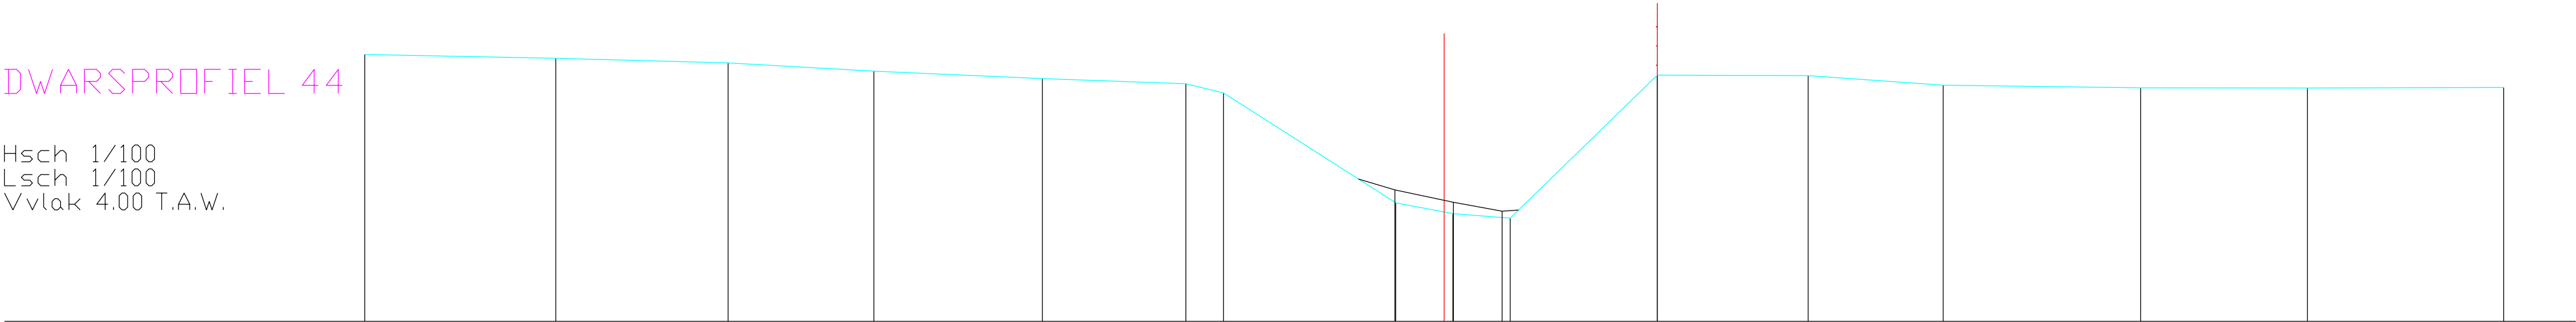

BODEMPEIL	9.56		9.48		9.38		9.21		9.06		8.95	8.76			6.47	6.25	6.15		9.13		9.12		8.92		8.87		8.86		8.87		
SLIBBODEM															6.74	6.48	6.30														
CUMULAFSTAND	-22.47		-18.50		-14.91		-11.87		-8.36		-5.38	-4.59			-1.01	0.00	0.18	1.38		4.44		7.58		10.39		14.50		17.97		22.06	
TUSSENAFSTAND		3.98		3.59		3.04		3.51		2.98	0.79	3.58		1.01		0.18	1.20		3.06		3.14		2.81		4.11		3.47		4.09		