


DWARSPROFIEL 45

Hsch 1/100
Lsch 1/100
Vvlak 4.00 T.A.W.

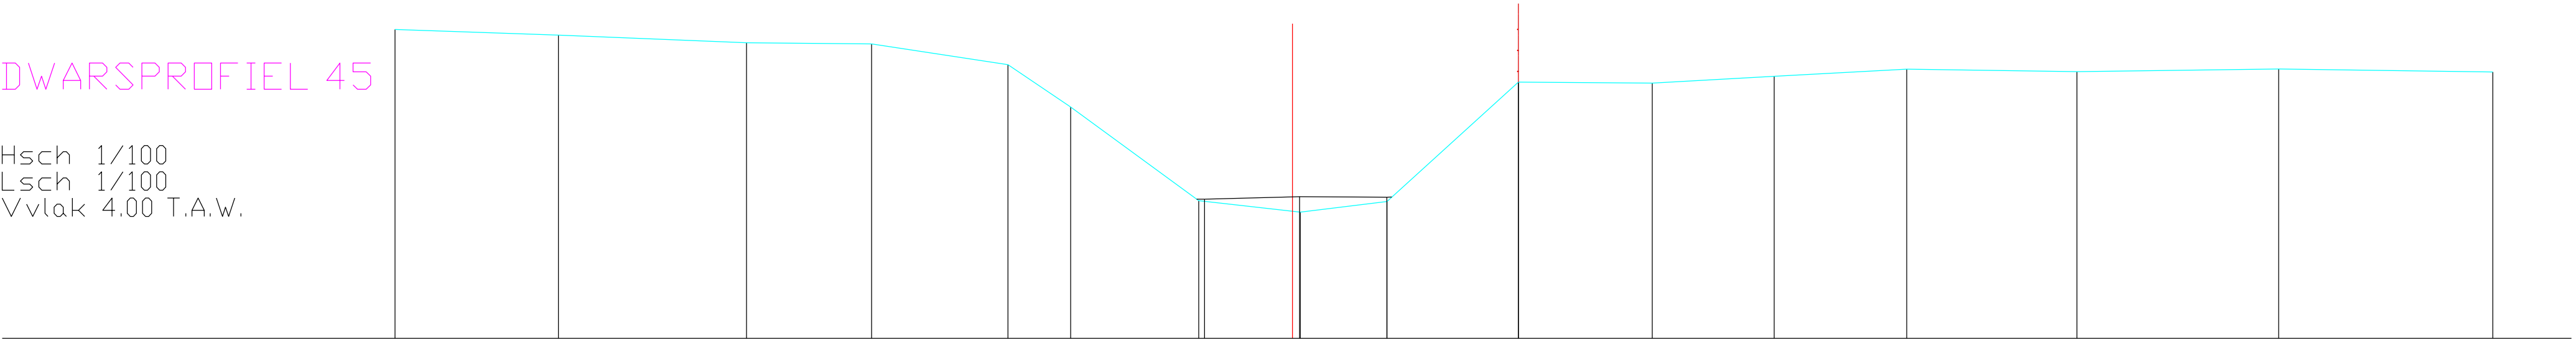

BODEMPEIL	9.89		9.78		9.64		9.61		9.22	8.41		6.63		6.41		6.61		8.89		8.87		9.00		9.13		9.08		9.14		9.08
SLIBBODEM														6.65		6.70		6.69												
CUMULAFSTAND	-17.13		-14.01		-10.42		-8.03		-5.43	-4.23		-1.79		0.00	0.15	1.80		4.32		6.87		9.20		11.73		14.98		18.82		22.91
TUSSENAFSTAND		3.12		3.59		2.39		2.60	1.20		2.45	1.79		0.15	1.66	2.51		2.55		2.33		2.53		3.25		3.85		4.09		