


DWARSPROFIEL 46

Hsch 1/100
Lsch 1/100
Vvlak 4.00 T.A.W.

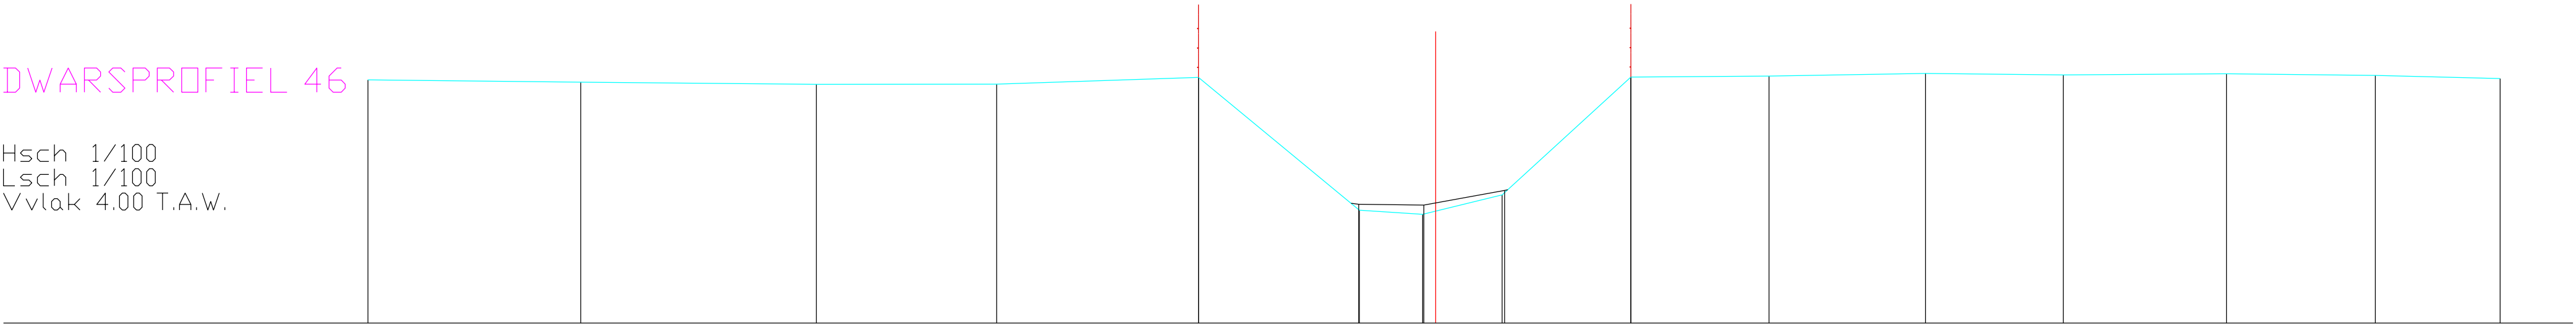

BODEMPEIL	9.00	8.96	8.91	8.92	9.06	6.32	6.24	6.64	9.06	9.08	9.14	9.10	9.13	9.09	9.03	
SLIBBODEM						6.45	6.43	6.73								
CUMULAFSTAND	-21.97	-17.59	-12.74	-9.03	-4.88	-1.57	-0.27	1.37	4.02	6.86	10.08	12.91	16.27	19.33	21.90	
TUSSENAFSTAND		4.38	4.84	3.71	4.15	3.31	1.30	1.37	2.65	2.84	3.22	2.84	3.36	3.06	2.57	