


DWARSPROFIEL 47

Hsch 1/100
Lsch 1/100
Vvlak 4.00 T.A.W.

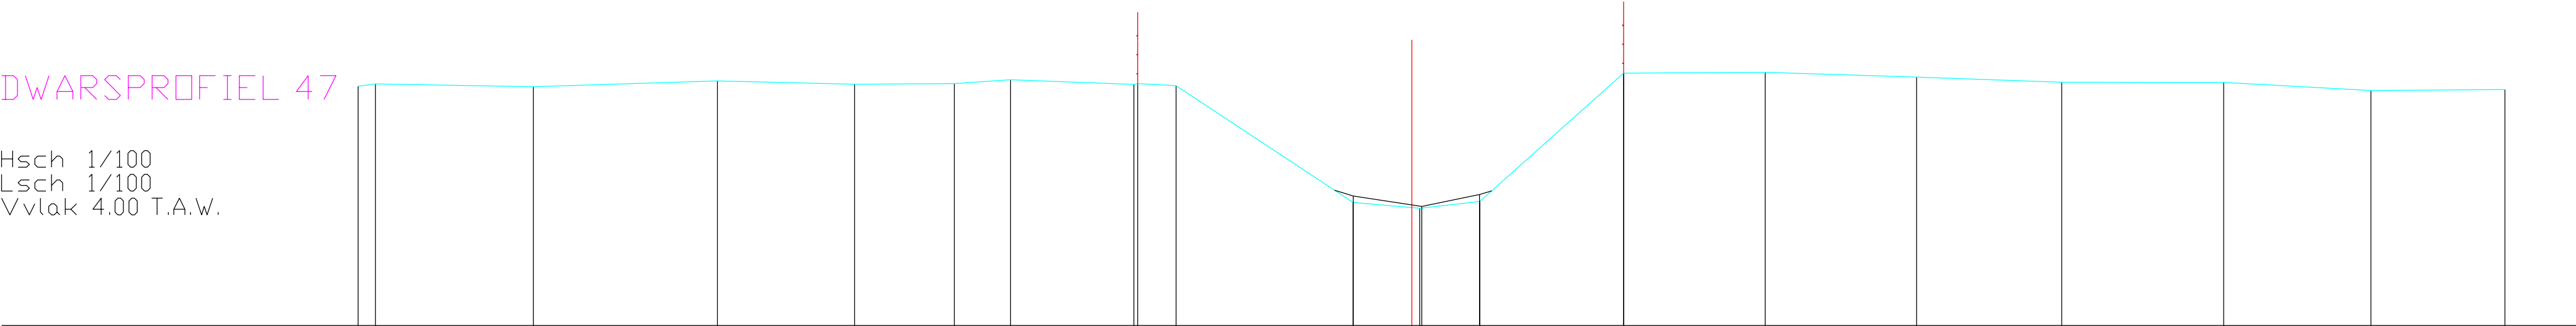

BODEMPEIL	9.03	9.08		9.02		9.14		9.07		9.08	9.16		9.07	9.08	9.04		6.58	6.46		9.30		9.32		9.22		9.11		9.11		8.94	8.96	
SLIBBODEM																	6.72	6.50														
CUMULAFSTAND	-22.16	-21.80		-18.48		-14.61		-11.72		-9.62	-8.44		-5.85	-5.77	-4.96		-1.24	0.00	0.16	4.45		7.43		10.62		13.67		17.07		20.17	22.99	
TUSSENAFSTAND	0.36		3.32		3.87		2.89		2.10	1.18		2.59	0.08	0.81		3.73	1.24	0.16	1.27	3.02		2.98	3.19		3.05	3.41		3.10		2.82		