


DWARSPROFIEL 48

Hsch 1/100
Lsch 1/100
Vvlak 4.00 T.A.W.

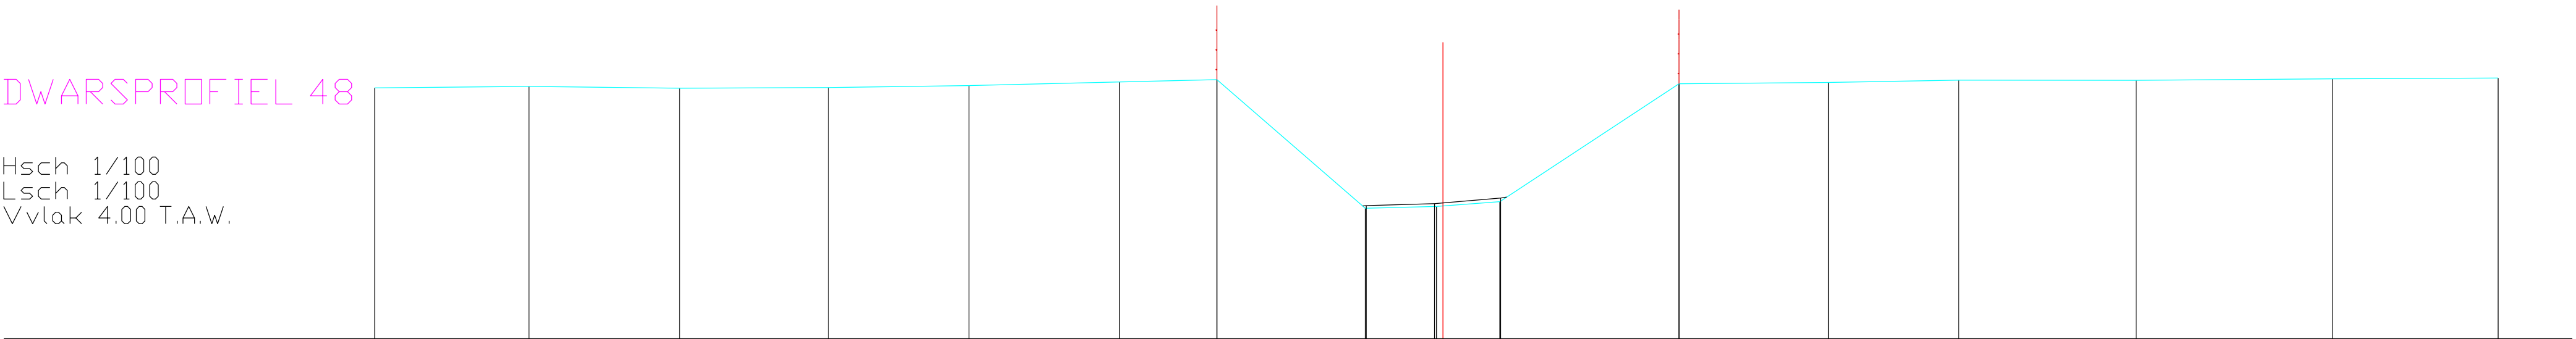

BODEMPEIL	9.08	9.10	9.07	9.08	9.12	9.20	9.24	6.64	6.68	6.77	9.16	9.18	9.23	9.23	9.26	9.28
SLIBBODEM																
CUMULAFSTAND	-21.60	-18.48	-15.43	-12.43	-9.58	-6.54	-4.57	-1.57	-0.13	0.00	4.77	7.79	10.43	14.01	17.98	21.33
TUSSENAFSTAND	3.12	3.04	3.01	2.84	3.04	1.97	3.00	1.44	0.13	1.15	3.62	3.02	2.64	3.59	3.96	3.35