


DWARSPROFIEL 49

Hsch 1/100
Lsch 1/100
Vvlak 4.00 T.A.W.

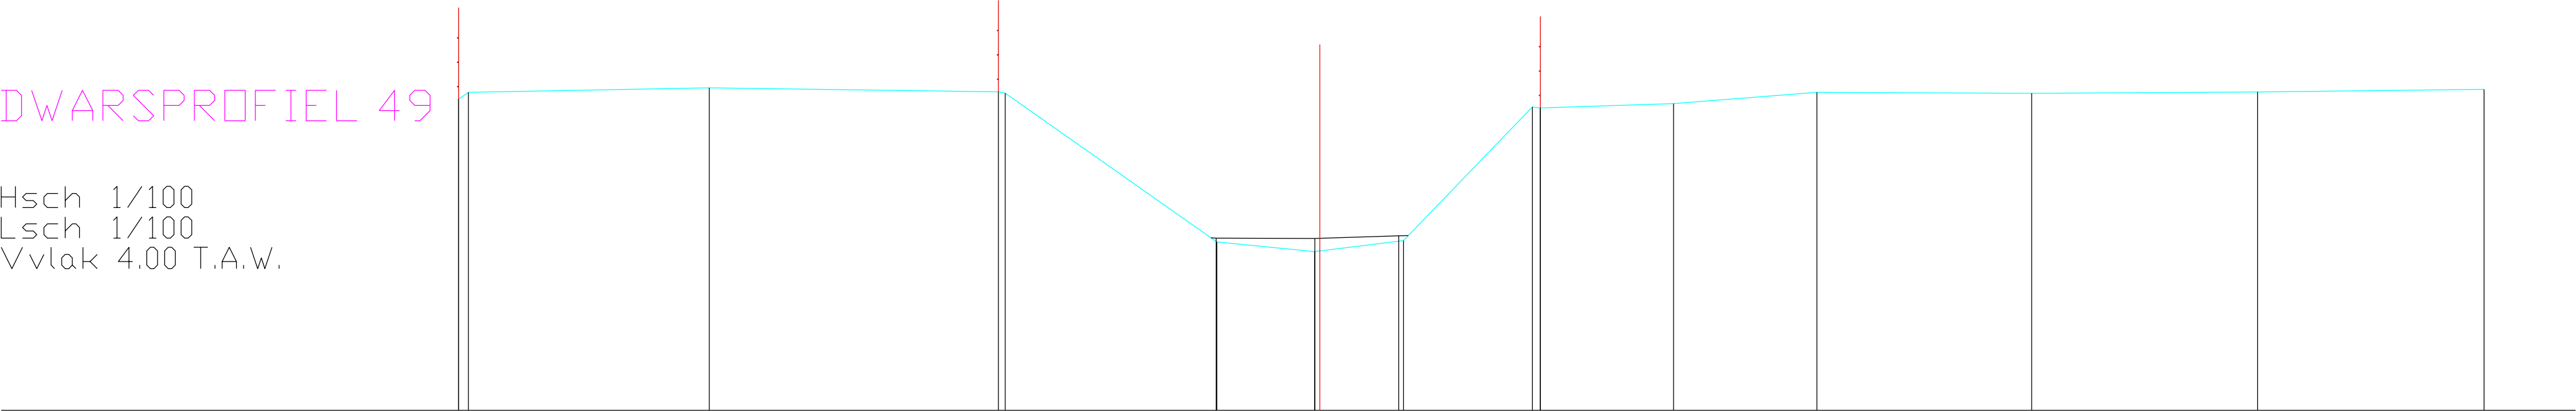

BODEMPEIL	9.10	9.22	9.29	9.22	9.20	6.76	6.60	6.78	8.98	8.96	9.03	9.22	9.20	9.22	9.26
SLIBBODEM						6.82	6.82	6.86							
CUMULAFSTAND	-14.12	-13.96	-10.01	-5.27	-5.16	-1.69	-0.08	0.00	1.37	3.49	3.62	5.80	8.15	11.67	15.38
TUSSENAFSTAND	0.16	3.95	4.74	0.11	3.47	1.61	0.08	1.37	2.11	0.13	2.18	2.35	3.52	3.70	3.71