


DWARSPROFIEL 5

Hsch 1/100
Lsch 1/100
Vvlak 3.00 T.A.W.

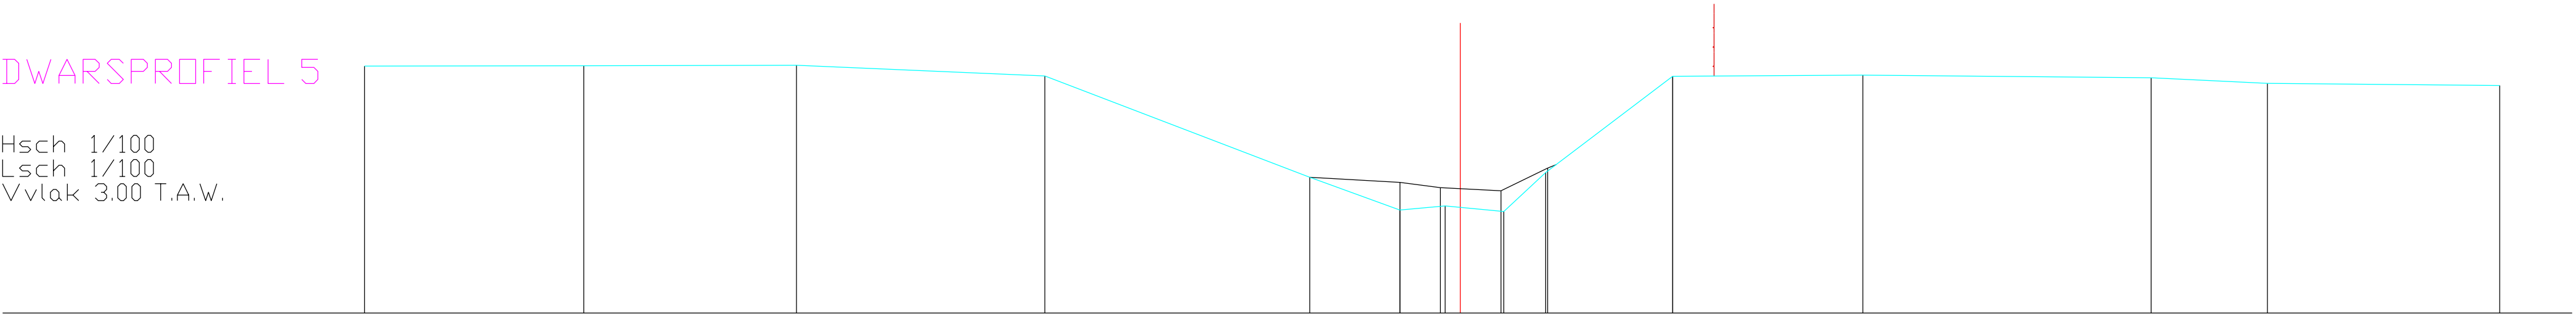

BODEMPEIL	8.11	8.12	8.13	7.91	5.81	5.13	5.22	5.10	5.91	7.90	7.92	7.87	7.75	7.71
SLIBBODEM					5.81	5.70	5.59	5.53	6.00					
CUMULAFSTAND	-22.71	-18.16	-13.76	-8.61	-3.12	-1.25	-0.31	0.90	1.77	4.40	8.34	14.32	16.73	21.54
TUSSENAFSTAND		4.54	4.41	5.15	5.49	1.87	0.94	0.90	0.87	2.63	3.94	5.98	2.41	4.81